

NOTES

Do not scale from this drawing. Only figured dimensions are to be taken from this drawing.
 Contractor must verify all dimensions on site before commencing any work or shop drawings.
 Report any discrepancies to the architect before commencing work. If this drawing exceeds the quantities taken in any way the architects are to be informed before the work is initiated.
 Work within the Construction (Design & Management) Regulations 2015 is not to start until Pre Construction Health and Safety Information has been produced by the Principal Designer and a Principal Contractor has produced a Construction Phase Health and Safety Plan.
 This drawing is copyright and must not be reproduced without consent of BSB Architecture
 This drawing originates from the CAD file:
 S:\2022\22810_Replacement Roofs, New Earswick\010_BSB Drawings\1020_Current Issue\1025_Appraisal\22810_BSB_00_XX_M2_A_0020-0043.dwg

REVISIONS

| Rev | Description | Dwn | Date | Chk | Date |
|-----|--------------------------------|-----|----------|-----|----------|
| P1 | First Issue | jnh | 13-06-23 | jpm | 13-06-23 |
| P2 | Schedule of Properties updated | pm | 26-07-23 | jpm | 26-07-23 |


SCHEDULE OF PROPERTIES

| | |
|----|-----------------------------------|
| 30 | Chestnut Grove |
| 32 | Chestnut Grove |
| 34 | Chestnut Grove |
| 36 | Chestnut Grove |
| 50 | Chestnut Grove (see drawing 0038) |
| 52 | Chestnut Grove (see drawing 0038) |
| 54 | Chestnut Grove (see drawing 0038) |
| 56 | Chestnut Grove (see drawing 0038) |
| 58 | Chestnut Grove (see drawing 0038) |
| 60 | Chestnut Grove (see drawing 0038) |
| 62 | Chestnut Grove (see drawing 0038) |
| 64 | Chestnut Grove (see drawing 0038) |
| 66 | Chestnut Grove (see drawing 0038) |
| 68 | Chestnut Grove (see drawing 0038) |
| 70 | Chestnut Grove (see drawing 0038) |
| 72 | Chestnut Grove (see drawing 0038) |

Re-roofing work to be carried out to all houses and outbuildings within red line boundary and shaded light blue - see specification for extent

Refer to dwg 0007 & 0008 for elevations
 Refer to dwg 0009 for photographs
 Refer to dwg 0020 for key plan to all LBC applications

- Grade 2 listed properties on or adjacent to application site - tenant occupied
- Grade 2 listed properties on or adjacent to application site - owner occupied

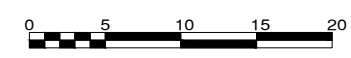

BSB Architecture

The Deep Business Centre
 Tower Street
 Kingston upon Hull : HU1 4BG
 Tel : 01482 329 276
 Fax: 01482 213 602
 Email: info.bsbarchitecture@gmail.com

RIBA

CLIENT
Joseph Rowntree Housing Trust

PROJECT
**Replacement Roof Programme
 New Earswick, York**

DRAWING TITLE
**Existing Block Plan 2 of 2
 LBC Application 3 of 7
 Chestnut Grove**

| | | |
|--|----------------|------------------|
| Drawing Status For Information_S2 | Scale 1:500 | Sheet Size A3 |
| | Drawn pm | Date 30/01/23 |
| | Checked jnh | Date 30/01/23 |
| Drawing No. 22810-BSB-00-XX-DR-A-0039 | Revision P2 | |