



ELEVATION A

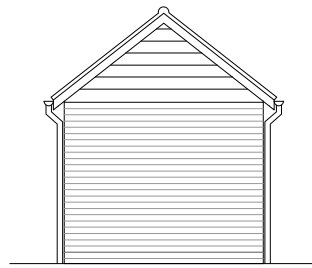


ELEVATION B



ELEVATION C

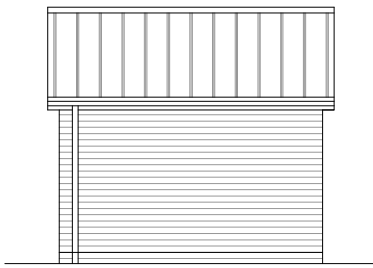


ELEVATION D

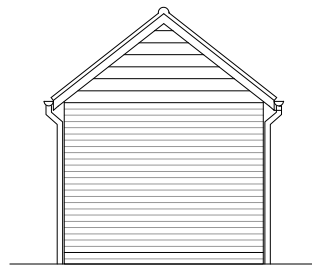


ELEVATION E



ELEVATION F

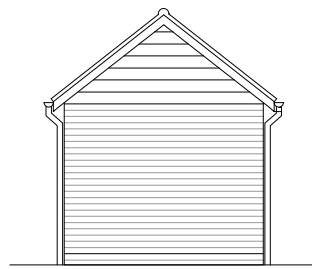

ELEVATION G

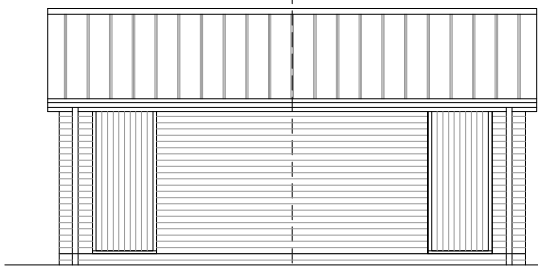

ELEVATION H



KEY PLAN 1:500

NOTES
 Do not scale from this drawing. Only figured dimensions are to be taken from this drawing.
 Contractor must verify all dimensions on site before commencing any work or shop drawings.
 Report any discrepancies to the architect before commencing work. If this drawing exceeds the quantities taken in any way the architects are to be informed before the work is initiated.
 Work within the Construction (Design & Management) Regulations 2015 is not to start until Pre Construction Health and Safety Information has been produced by the Principal Designer and a Principal Contractor has produced a Construction Phase Health and Safety Plan.
 This drawing is copyright and must not be reproduced without consent of BSB Architecture
 This drawing originates from the CAD file:
 S:\2022\22810_Replacement Roofs, New Earswick\10_BSB Drawings\10220_Current Issue\1025_Appraisal\22810_BSB_00_XX_M2_A_0072 P1_0073 P1 29-63 Chestnut Grove Outbuildings.dwg

Rev	Description	Dwn	Date	Chk	Date
P1	First Issue	jnh	26-07-23	jpm	26-07-23

SCHEDULE OF PROPERTIES	
29	Chestnut Grove - No outbuilding
31	Chestnut Grove - No outbuilding
33	Chestnut Grove - No outbuilding
35	Chestnut Grove - No outbuilding
37	Chestnut Grove
39	Chestnut Grove
41	Chestnut Grove - No outbuilding
43	Chestnut Grove - No outbuilding
45	Chestnut Grove - No outbuilding
47	Chestnut Grove - No outbuilding
49	Chestnut Grove
51	Chestnut Grove - No outbuilding
53	Chestnut Grove - No outbuilding
55	Chestnut Grove - No outbuilding
57	Chestnut Grove - No outbuilding
59	Chestnut Grove - No outbuilding
61	Chestnut Grove - No outbuilding
63	Chestnut Grove - No outbuilding

Re-roofing work to be carried out to all outbuildings within red line boundary and shaded light blue - see specification for extent

Refer to dwg 0020 for key plan to all LBC applications

- Grade 2 listed properties on or adjacent to application site - tenant occupied
- Grade 2 listed properties on or adjacent to application site - owner occupied



BSB Architecture

The Deep Business Centre
 Tower Street
 Kingston upon Hull - HU1 4BG

Tel : 01482 329 276
 Fax: 01482 213 602

Email: info.bsbarchitecture@gmail.com



CLIENT
 Joseph Rowntree Housing Trust

PROJECT
 Replacement Roof Programme
 New Earswick, York

DRAWING TITLE
 Existing Elevations (Outbuildings)
 LBC Application 4 of 7
 29 - 63 (Evens) Chestnut Grove

Drawing Status For Information_S2	Scale 1:100; 500	Sheet Size A3
Drawn pm	Date 26/07/23	
Checked jnh	Date 26/07/23	



Drawing No.
22810-BSB-00-XX-DR-A-0072

Revision
P1

