


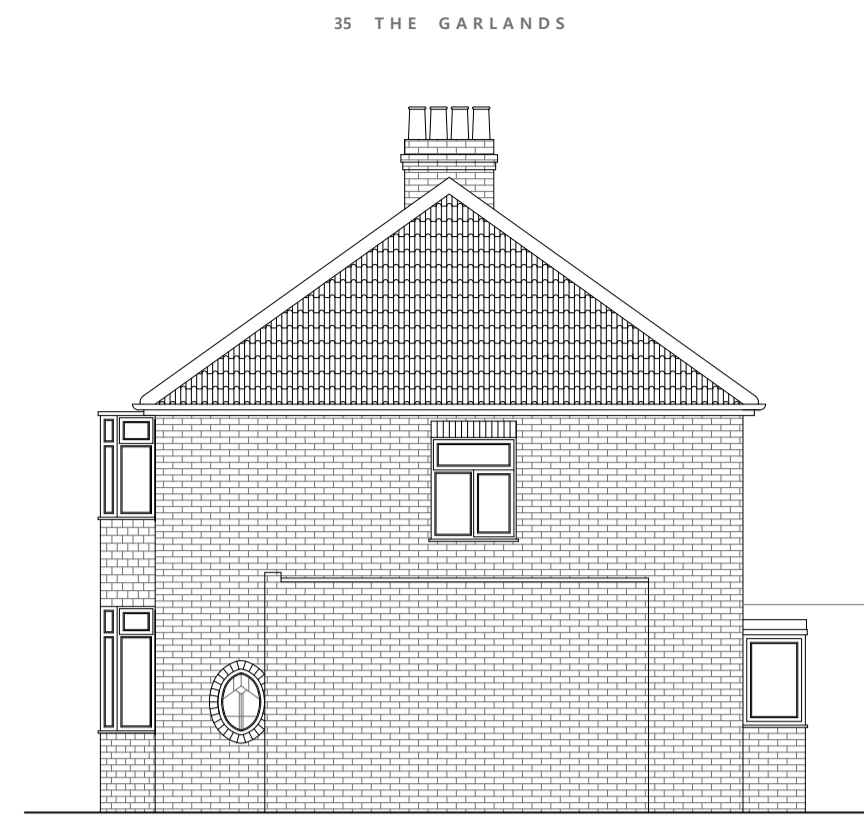


Existing south elevation



Existing east elevation



Existing north elevation

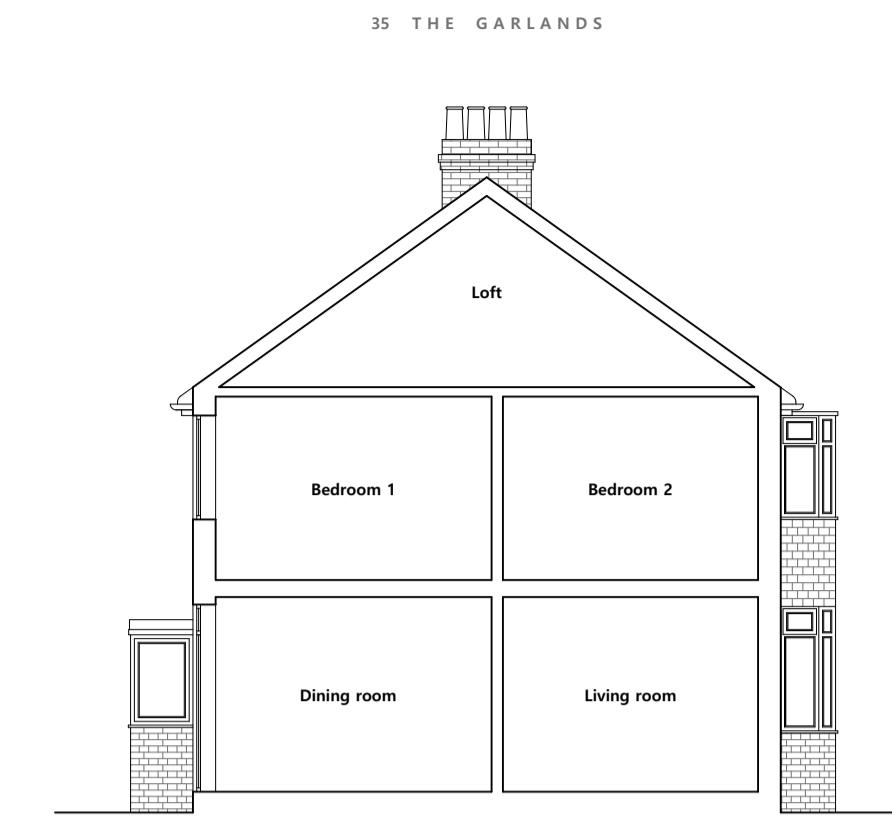


Existing section A - A




Proposed south elevation




Proposed east elevation

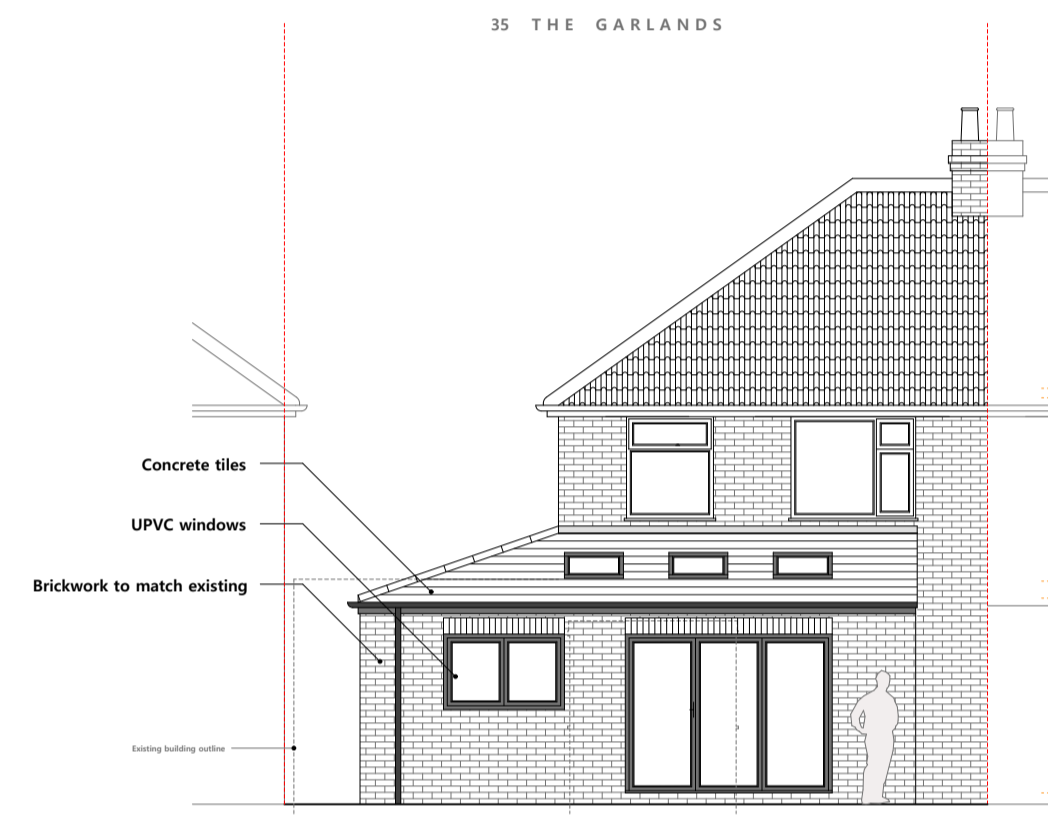


Proposed north elevation

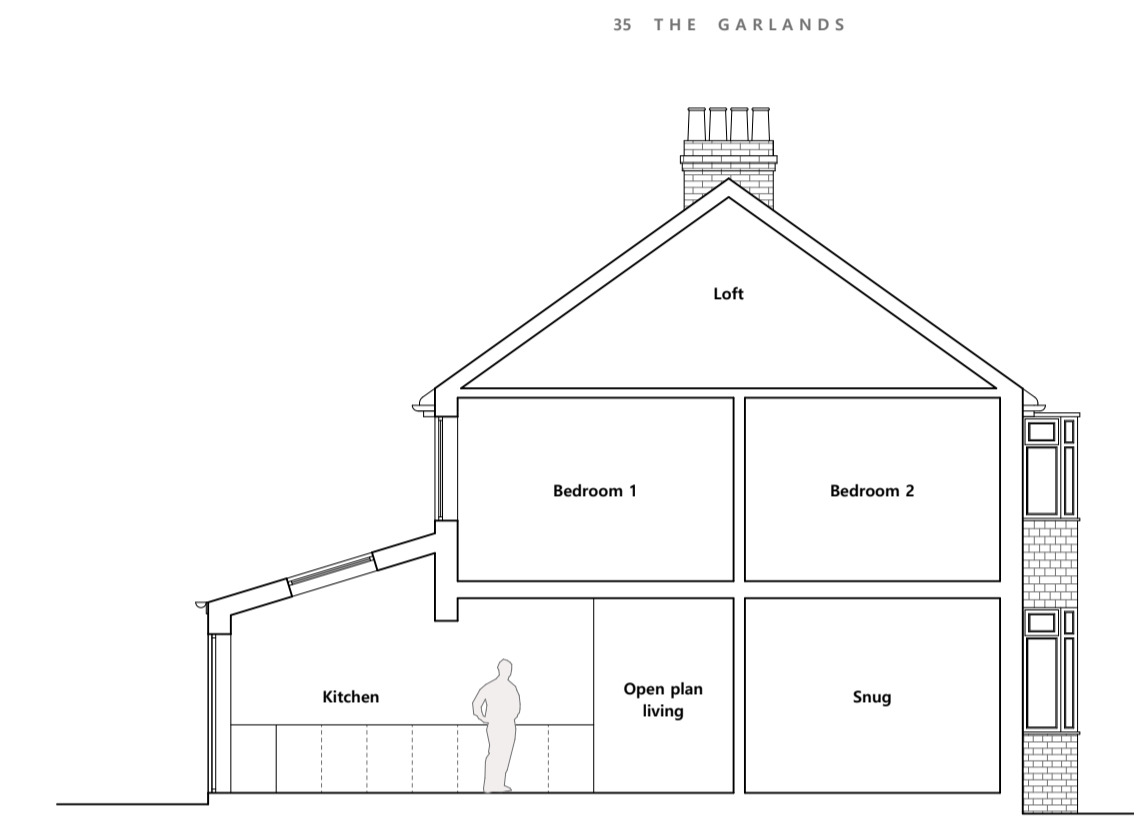


Proposed section A - A

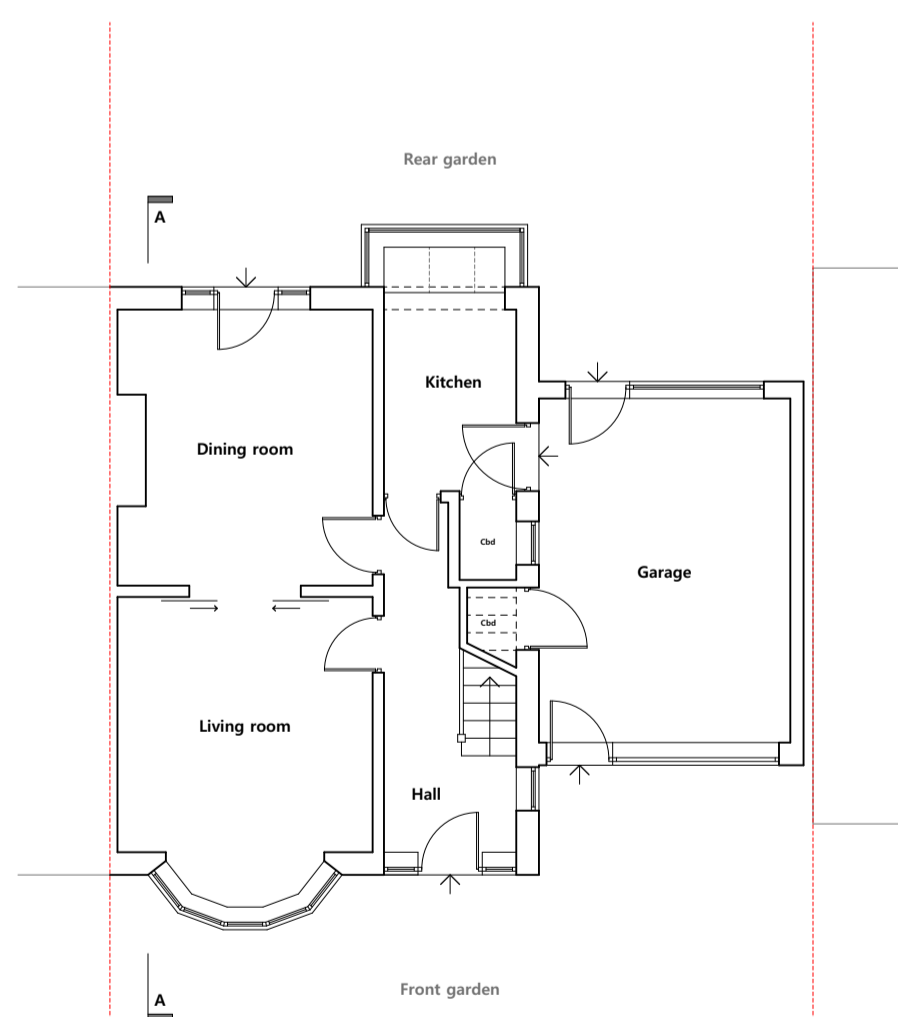


Existing ground floor plan

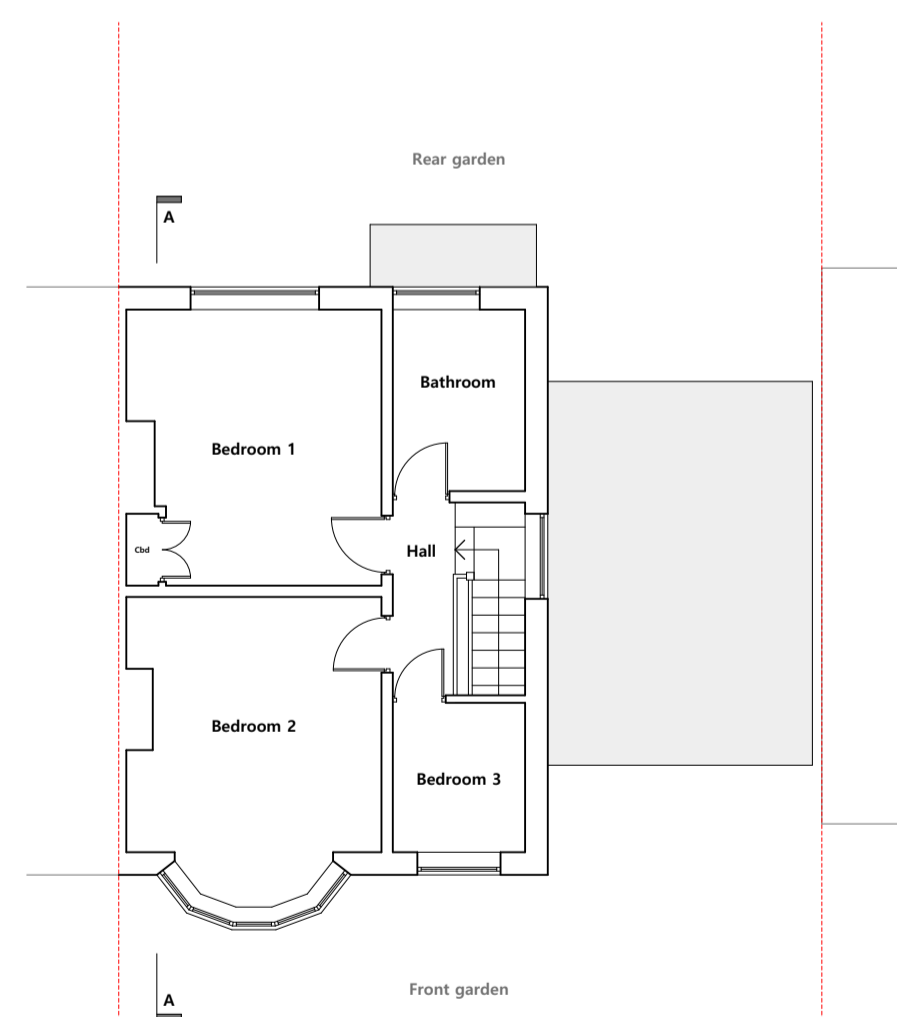

Existing first floor plan

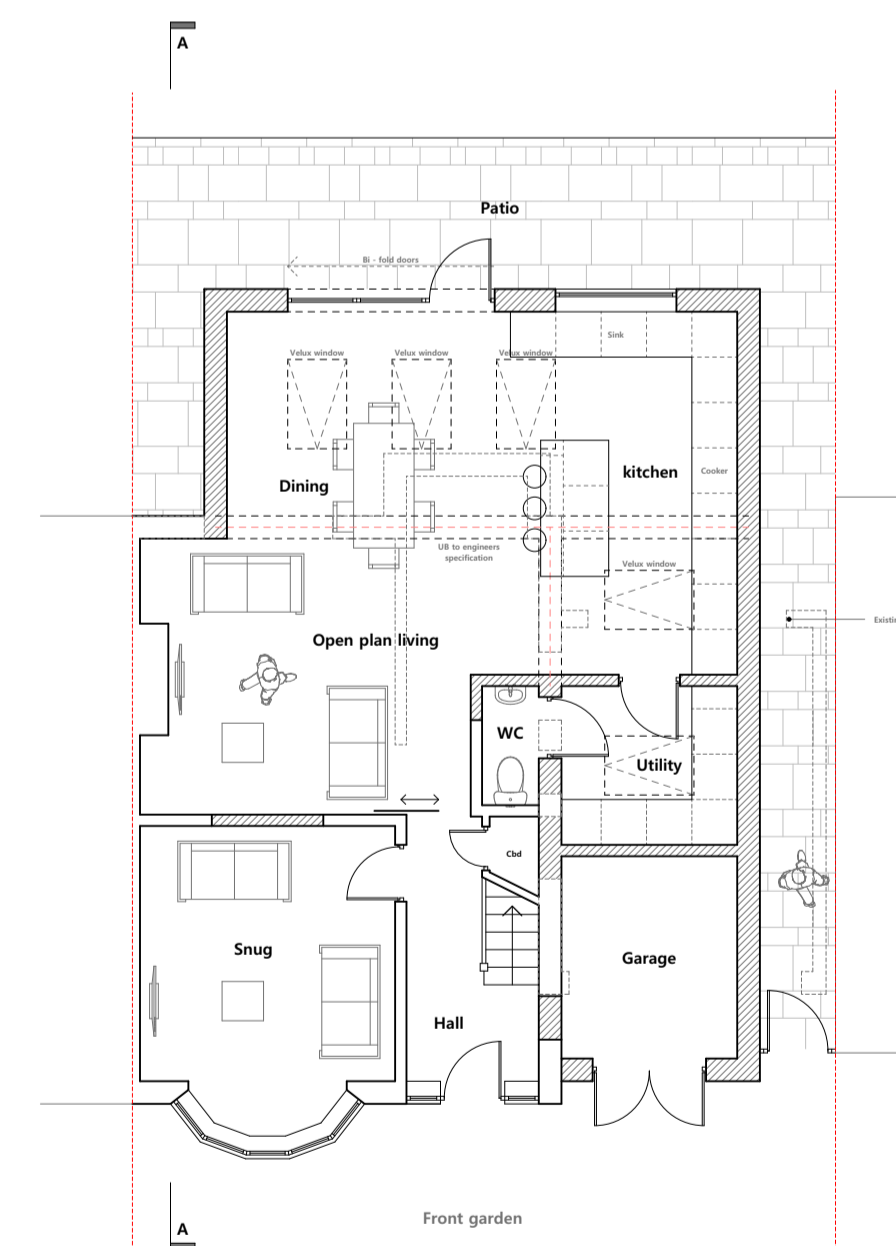

Proposed ground floor plan

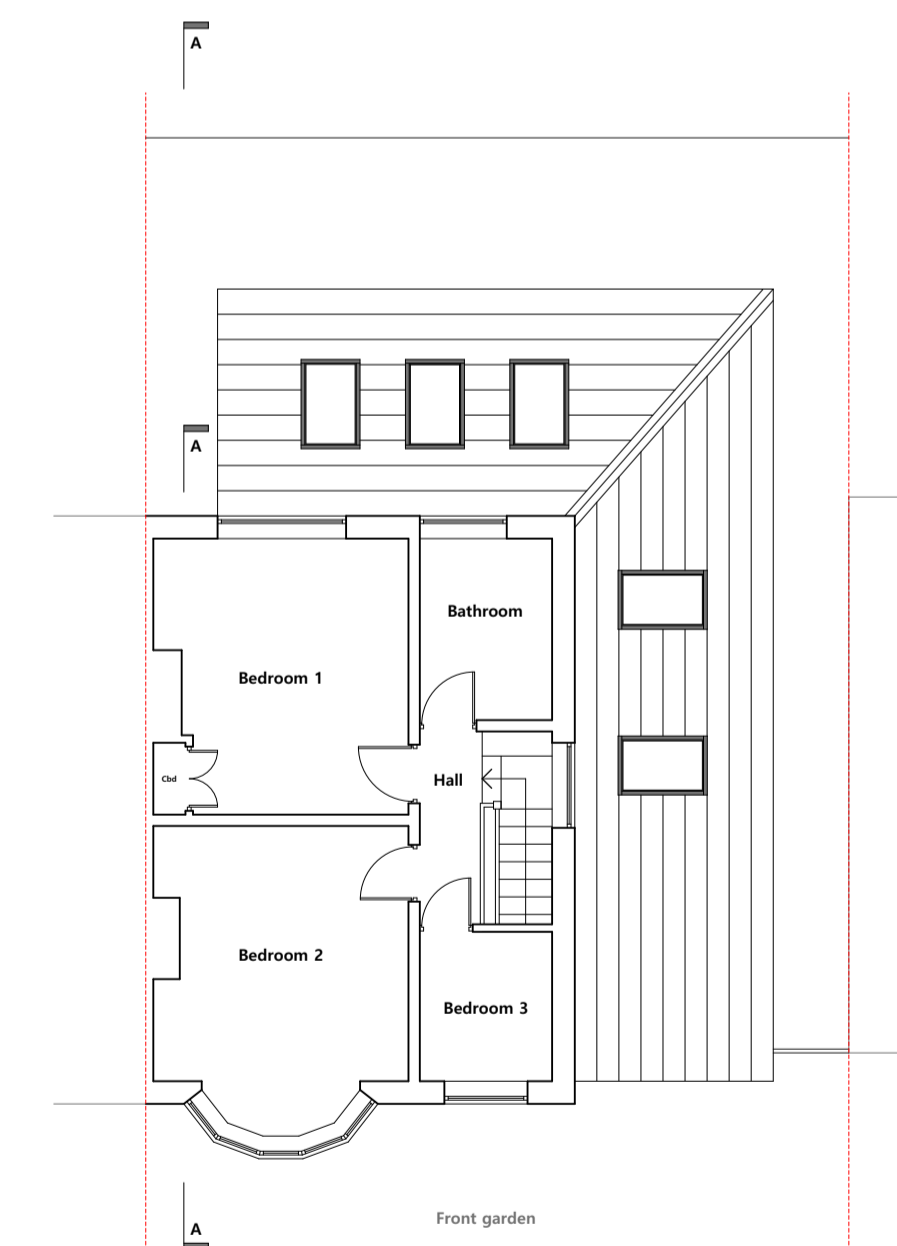


Proposed first floor plan

NOTE:

This drawing is for planning permission only and is not to be used as working drawings.

These planning drawings do not take into account any structural calculations and need a structural engineer.

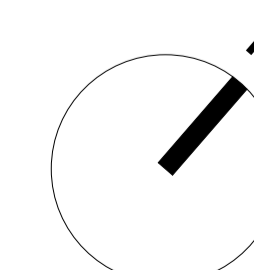

PLAN TYPE	Planning drawings
ADDRESS	35 The Garlands, York YO30 6NZ
DWG NO	P1
SCALE	1.100 @ A1
DATE	21/07/2023