
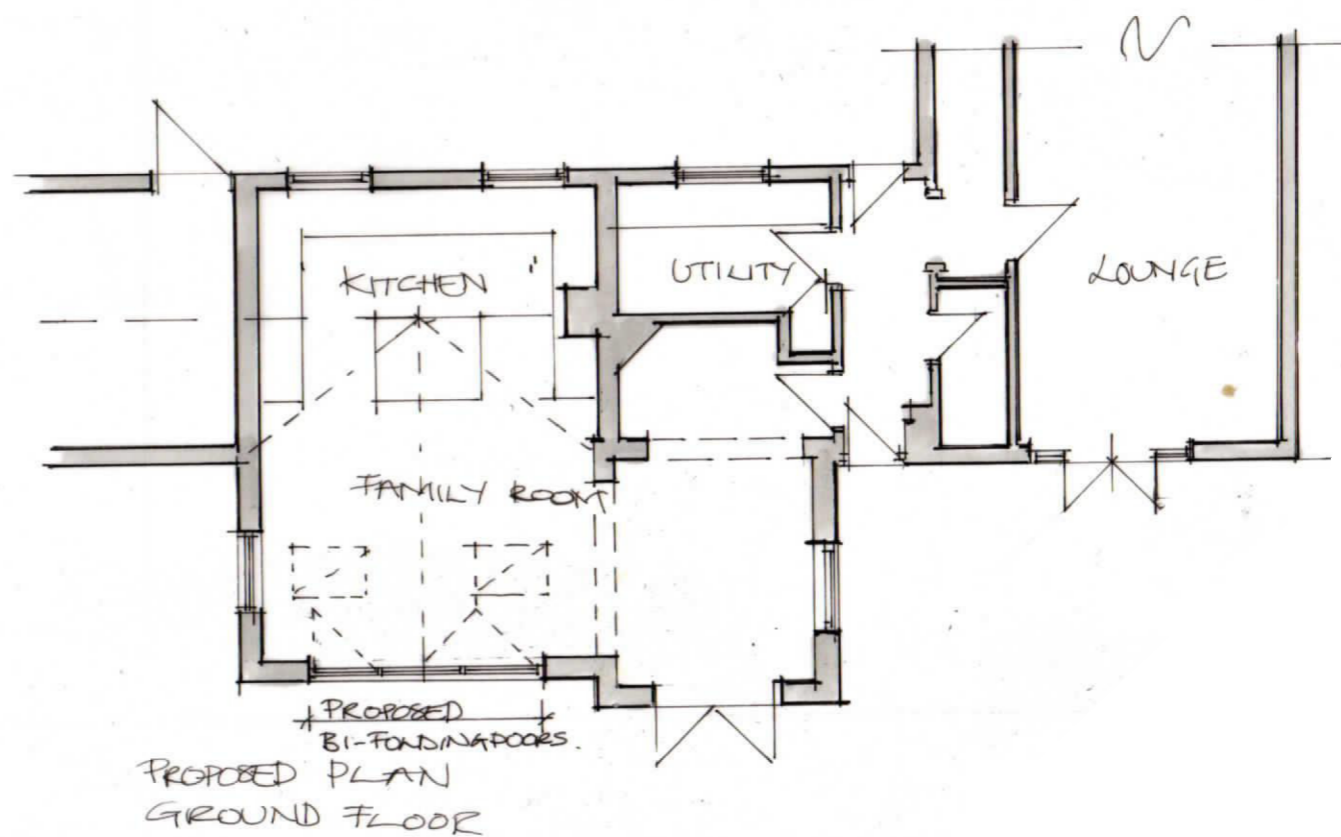


General Notes: Do not scale, dimensions to be checked on site prior to construction. Until Building Control approval has been obtained from the relevant Authority the drawings are not for construction.  
 This drawing is copyright and is for use on this site only. For other information, refer to the latest revision in the package.  
 Client to advise of boundary limits and ownership and any TPO's. Client responsible for Party Wall Agreements with neighbours. Client responsible for Right of Light.  
 Caswell Design does not accept liability for quality of workmanship on site.  
 Fire strategy, passive fire details and fire equipment locations/details are not the responsibility of Caswell Design.

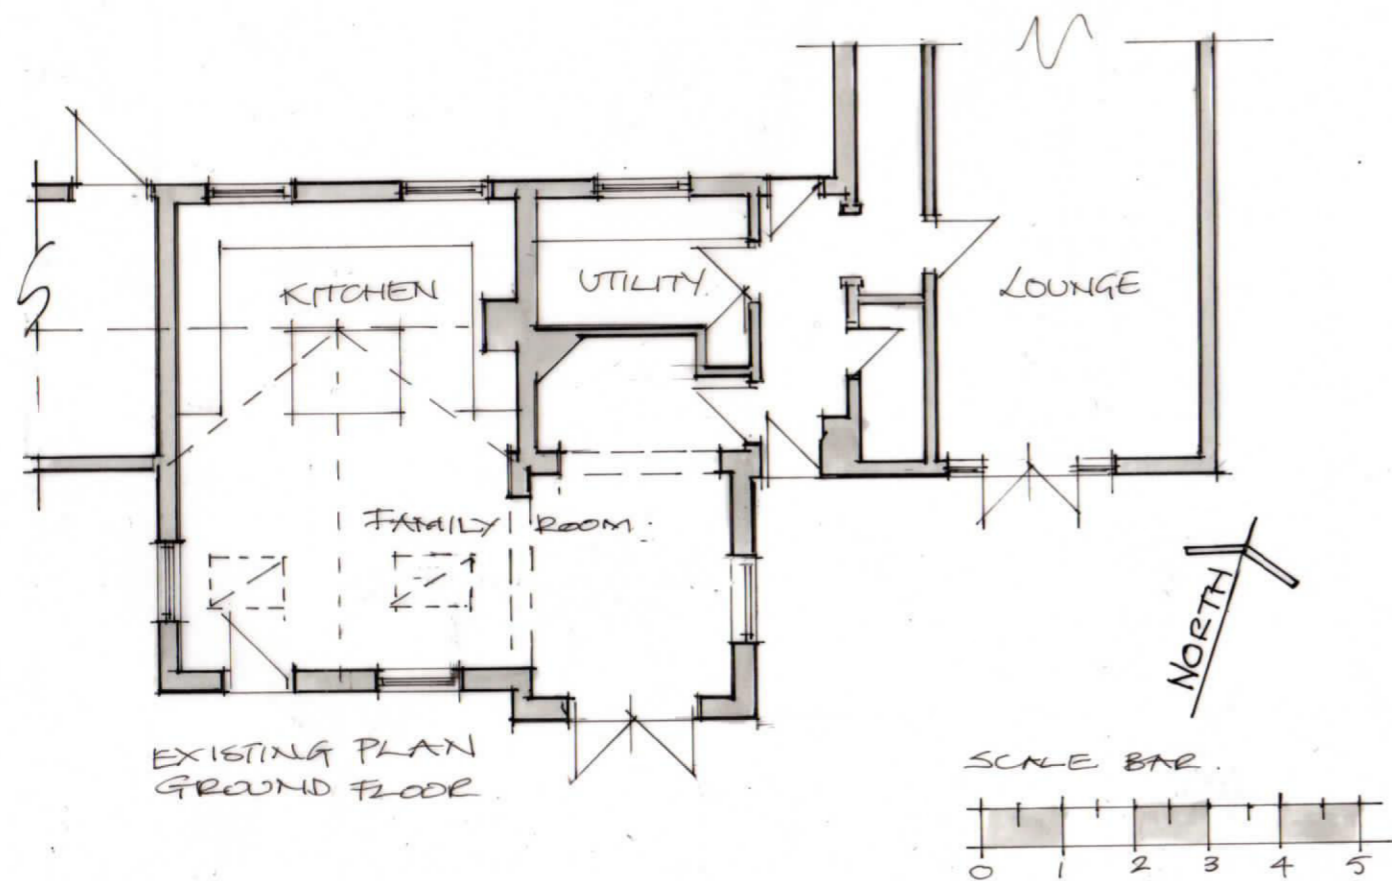

AMENDMENTS	
CLIENT	MRS ANN SCOTT
PROJECT	MILL PADDOCKS PLAINVILLE LANE WIGGINGTON YO32 2RG
TITLE	EXISTING AND PROPOSED PLANS AND ELEVATIONS
JOB No.	326-0623
DRAWING No.	P01
DATE	JULY 2023
SCALE	1:100@A3