


Playing Field

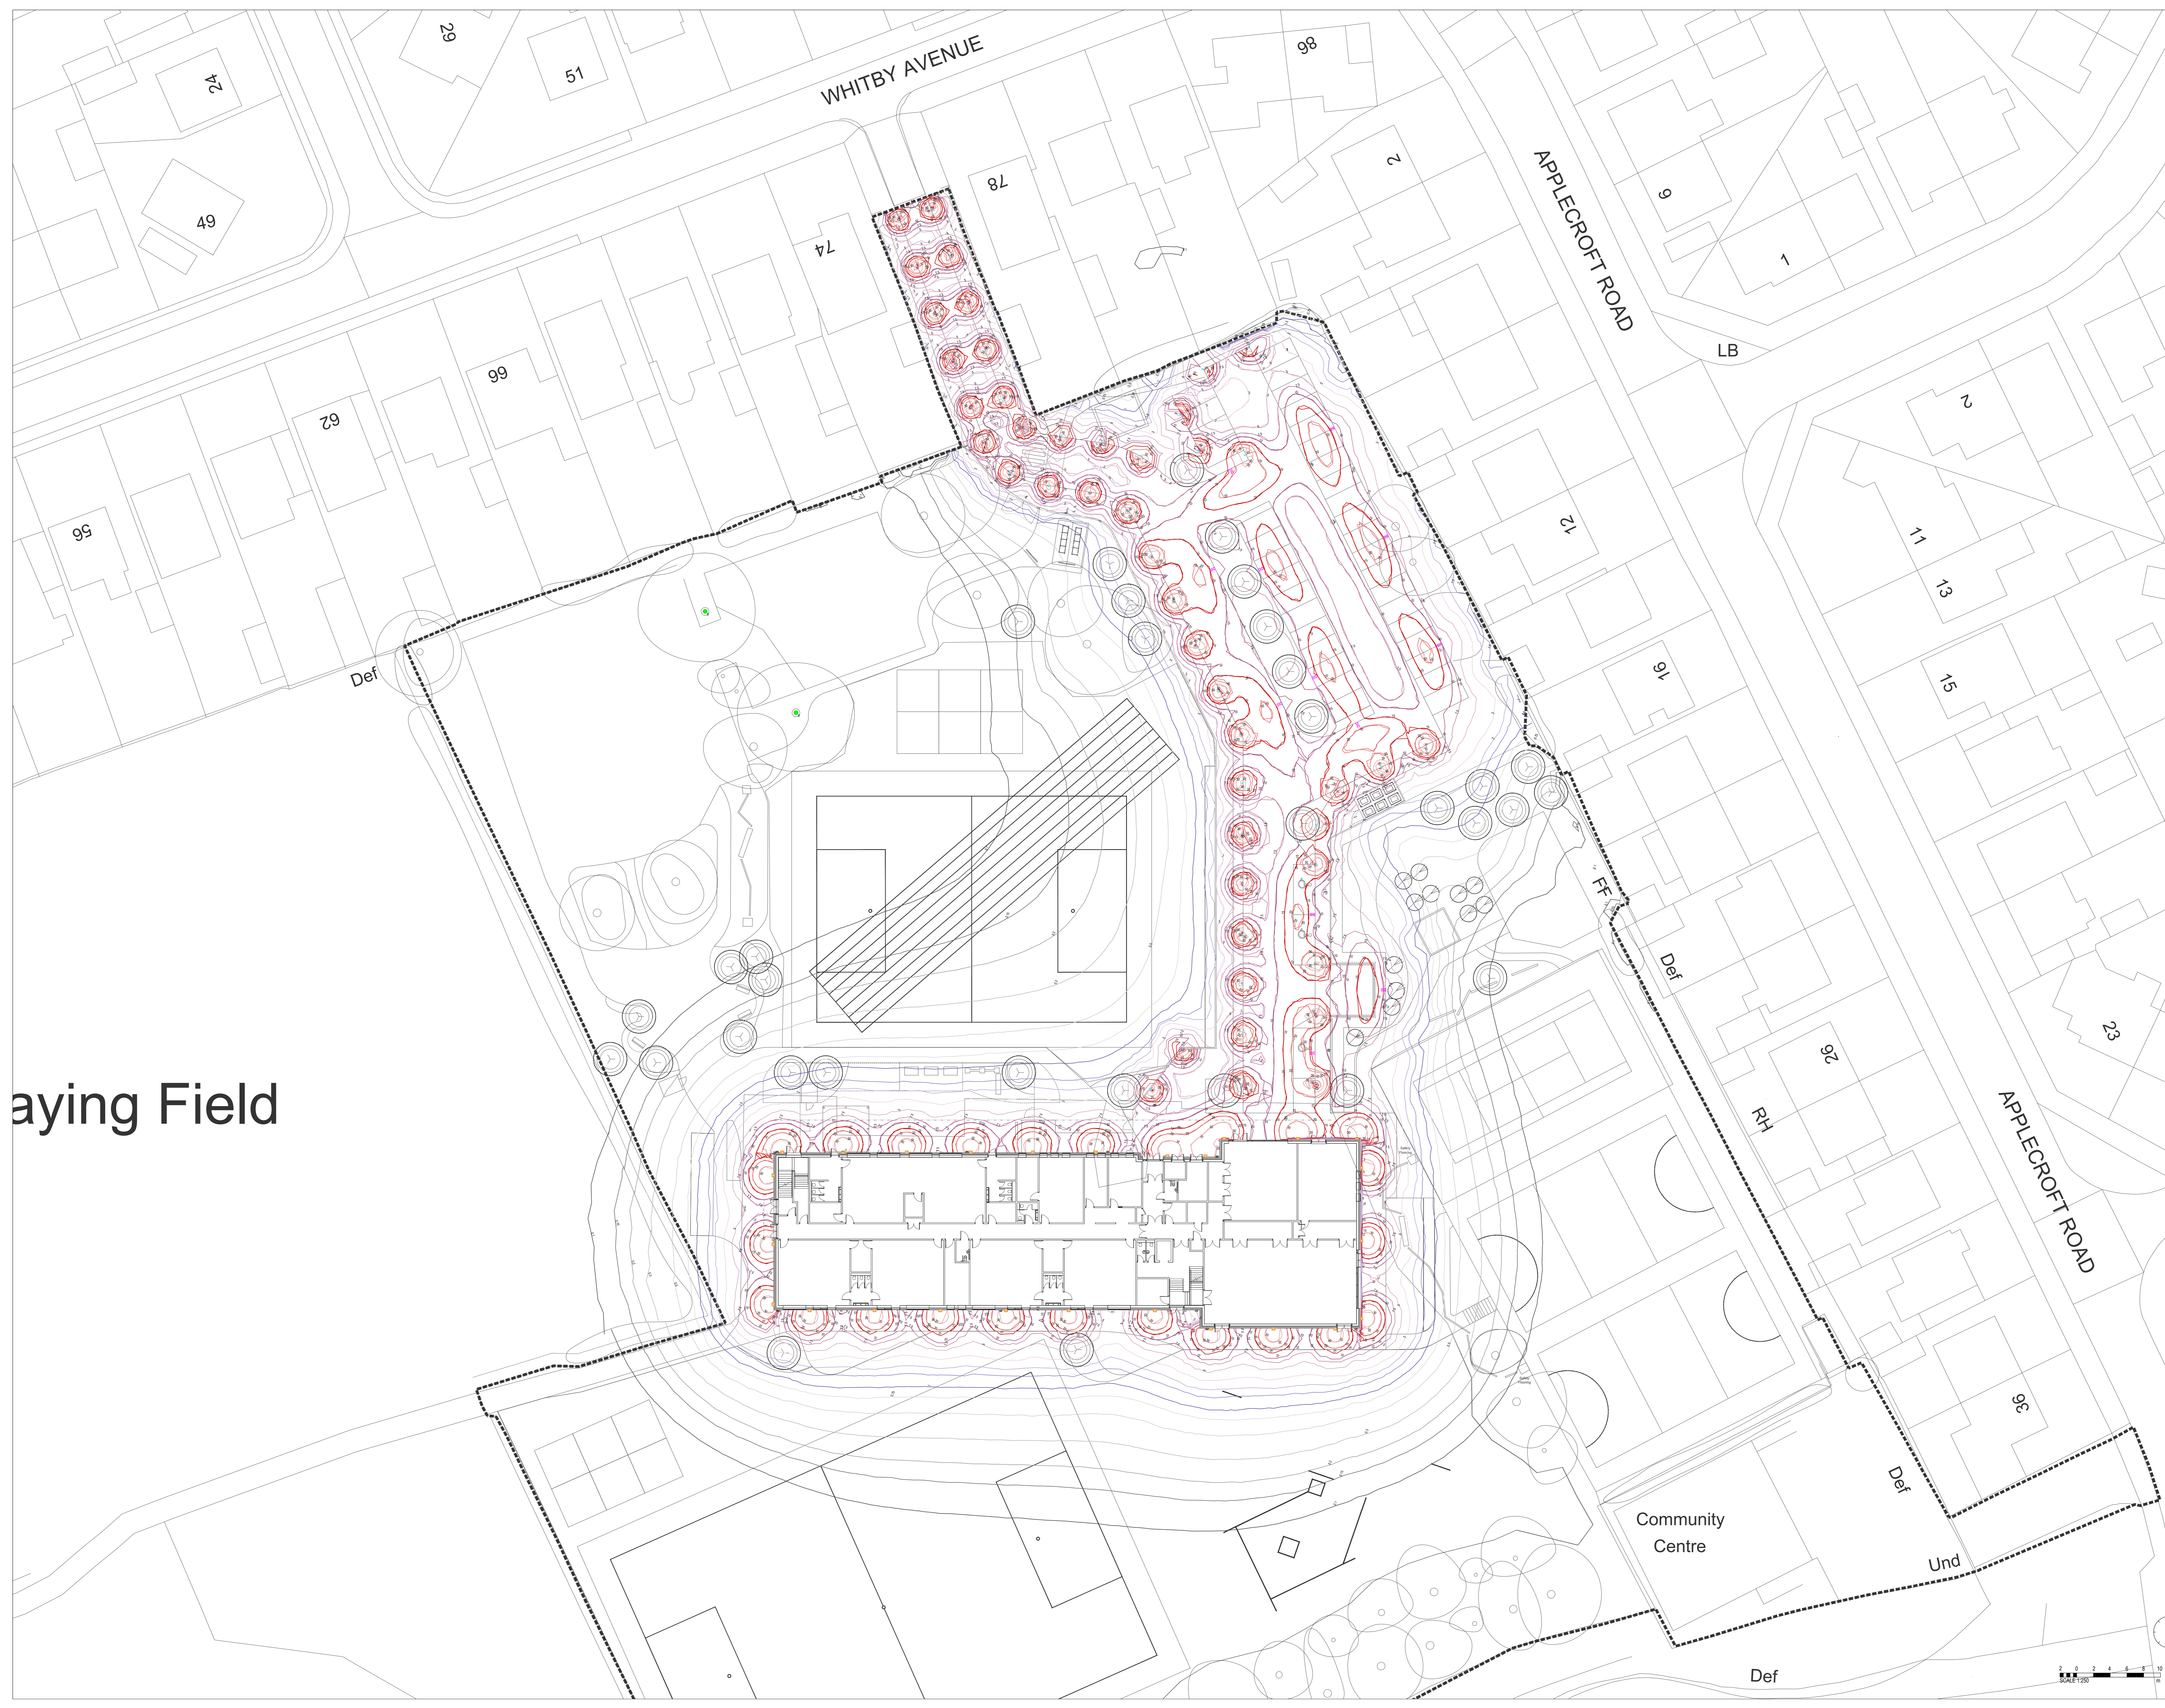

DISCLAIMER NOTES

- THIS DOCUMENT IS COPYRIGHT OF THE ORIGINATOR AND MUST BE TREATED AS CONFIDENTIAL.
- THIS DOCUMENT MUST NOT BE ALTERED, REPRODUCED OR DISTRIBUTED WITHOUT PRIOR WRITTEN CONSENT OF THE ORIGINATOR.
- THIS DOCUMENT MUST NOT BE ALTERED. THE ORIGINATOR ACCEPTS NO RESPONSIBILITY FOR ANY DISCREPANCIES ARISING AS A RESULT OF THE ORIGINATOR'S INFORMATION BEING ALTERED BY OTHERS.
- ANY DISCREPANCY MUST BE REPORTED TO THE ORIGINATOR.
- DO NOT SCALE THIS DOCUMENT. USE FIGURED DIMENSIONS ONLY.
- ALL DIMENSIONS MUST BE CHECKED ON SITE PRIOR TO COMMENCEMENT OF ANY RELATED WORKS.
- THIS DOCUMENT MUST BE READ IN CONJUNCTION WITH ALL SUPPORTING DOCUMENTS PRODUCED BY THE ORIGINATOR AND OTHER PROJECT DISCIPLINES.
- THE ORIGINATOR ACCEPTS NO RESPONSIBILITY FOR THE ACCURACY OF BACKGROUND INFORMATION PROVIDED BY THIRD PARTIES - THIS MUST BE TREATED AS INDICATIVE ONLY.
- USERS OF THIS DOCUMENT ARE RESPONSIBLE FOR CHECKING WHICH REVISION IS CURRENT.
- THE DOCUMENT STATUS 'INFORMATION' OR 'PRELIMINARY' INDICATES THAT THIS DRAWING IS FOR REFERENCE PURPOSES ONLY - THE ORIGINATOR WILL ACCEPT NO RESPONSIBILITY FOR THE COMPLETENESS OF INFORMATION UNDER THIS STATUS.
- THE DOCUMENT STATUS 'RECORD' OR 'AS BUILT' HAS BEEN PREPARED BY PART BASED UPON INFORMATION FURNISHED BY OTHERS. WHILE THIS INFORMATION IS BELIEVED TO BE RELIABLE, THE ORIGINATOR ASSUMES NO RESPONSIBILITY FOR THE ACCURACY OF THE 'RECORD' OR 'AS BUILT' DOCUMENT OR FOR ANY ERRORS OR OMISSIONS THAT MAY HAVE BEEN INCORPORATED INTO IT AS A RESULT OF INCORRECT INFORMATION PROVIDED TO THE ORIGINATOR. THOSE RELYING ON THE 'RECORD' OR 'AS BUILT' DOCUMENT ARE ADVISED TO OBTAIN INDEPENDENT VERIFICATION OF ITS ACCURACY.

DRAWING NOTES

CON REGULATORY RISKS
SIGNIFICANT OR NON-OBSVIOUS RISKS AND RISKS WHICH ARE DIFFICULT TO MANAGE ARE IDENTIFIED ON THIS DRAWING USING THE FOLLOWING SYMBOLS. IDENTIFIED TO THE RIGHT WITH BRIEF ACCOMPANYING TEXT FOR FURTHER DETAILS. THE RISKS IDENTIFIED BY DESIGNERS, REFERENCE SHOULD BE MADE TO CON HAZARD REGISTER.

- LEGEND**
- EX1 - WALL MOUNTED FITTING MOUNTED AT 3M CW 8W 100LM LED LUMINAIRE. 3000K. IP65 IK10 RATED PROTECTION.
 - EX2 - 1M HIGH LIGHTING BOLLARD CW 4W 40LM LED LUMINAIRE. 3000K. IP65 IK10 RATED PROTECTION. 360 DEGREE DISTRIBUTION.
 - EX3 - 4M HIGH LIGHTING COLUMN CW 18W 2000LM LED LUMINAIRE. 3000K. IP65 IK10 RATED PROTECTION. NARROW OPTIC. TILT AT 10 DEGREE.
 - BAT BOX LOCATION

PRG	INCORPORATED ECOLOGIST'S COMMENTS	13/07/2023	CM	AW
P01	STAGE 3 PRELIMINARY ISSUE	06/07/2023	CM	AW
REV	DESCRIPTION	DATE	BY	CHKD
ORIGINATOR:	www.ridge.co.uk			



PROJECT NUMBER: 5022163
CLIENT: PATHFINDER MULTI ACADEMY TRUST

IN ASSOCIATION WITH:
ISG

PROJECT:
HEMPLAND PRIMARY SCHOOL

TITLE:
EXTERNAL LIGHTING LUX CONTOUR

DRAWN BY: CM CHECKED BY: DD APPROVED BY: AW
SCALE: 1:250 @ A0 DATE: 06/07/2023

STATUS: S4 DESCRIPTION: SUITABLE FOR STAGE APPROVAL

DRAWING No: SRP1062 RDG-AA-XX-D-E-0803
PROJECT: SRP1062 RDG AA XX D E 0803 P02

