


STREET SCENE 0 1 2 3 4

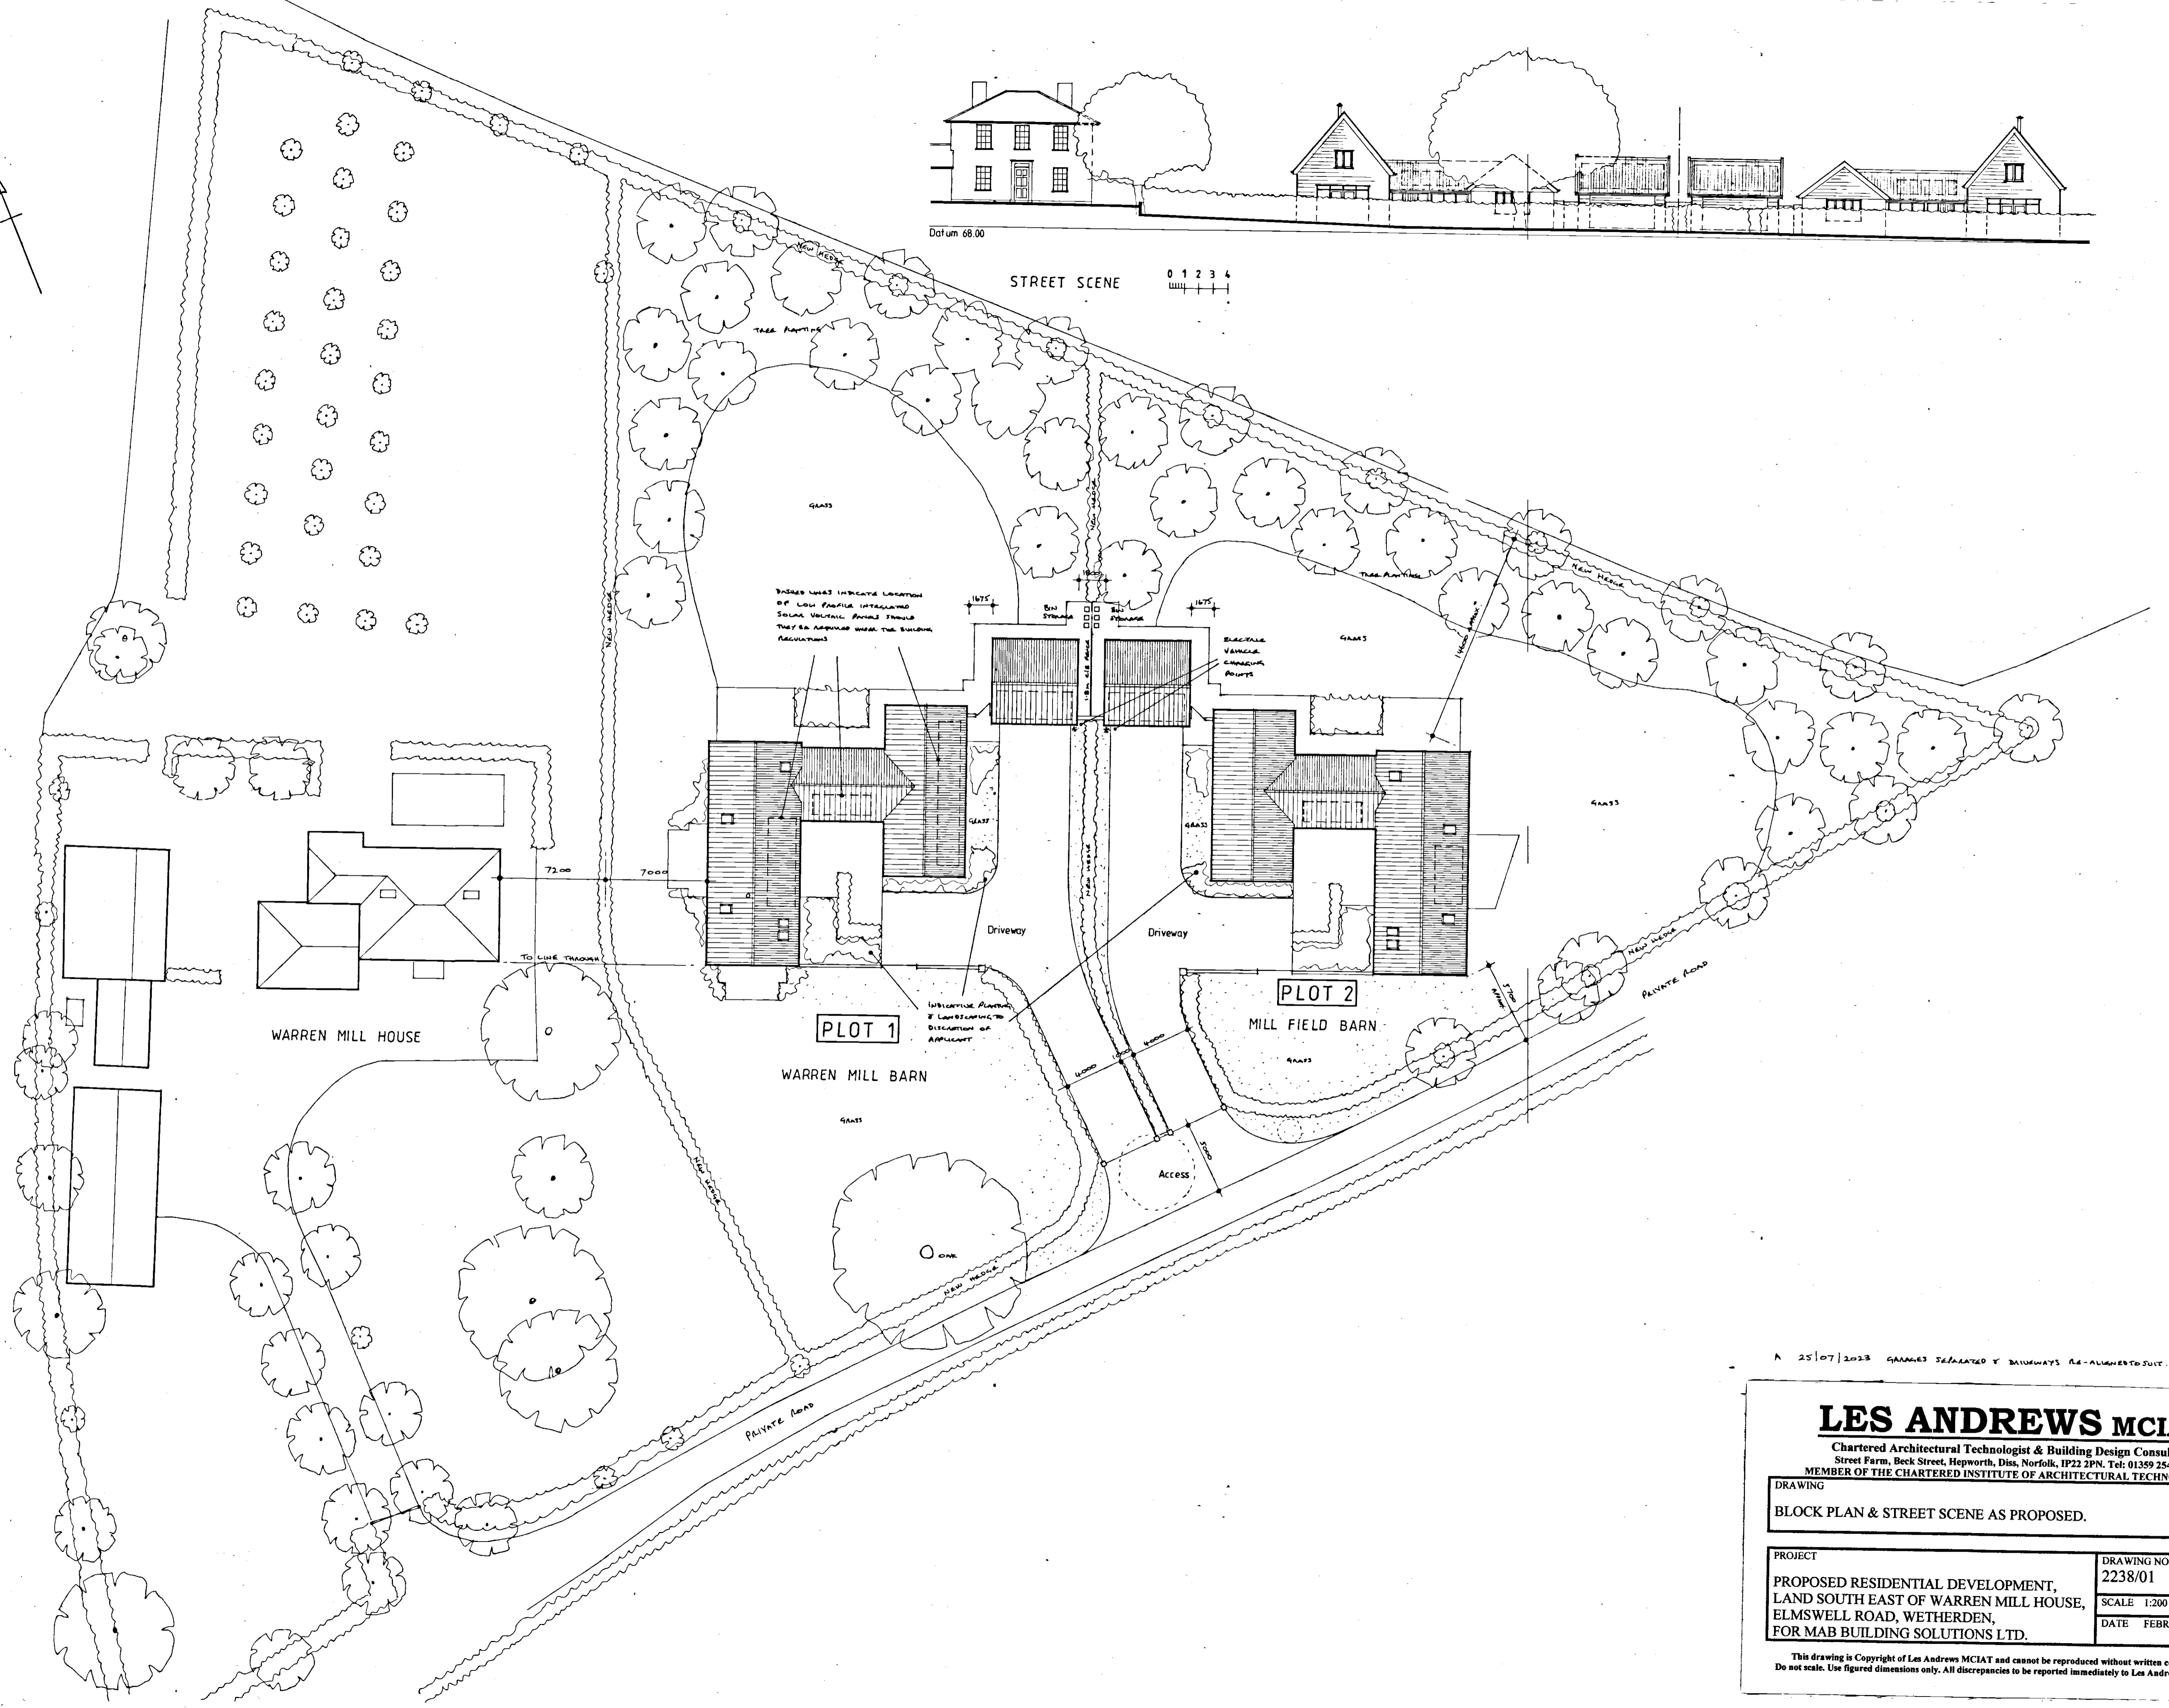

A 25/07/2023 GRASSES SEPARATED BY DRIVEWAYS RE-ALIGNMENT SUITE

LES ANDREWS MCIAT

Chartered Architectural Technologist & Building Design Consultant
Street Farm, Beck Street, Hepworth, Diss, Norfolk, IP22 2PN. Tel: 01359 254278
MEMBER OF THE CHARTERED INSTITUTE OF ARCHITECTURAL TECHNOLOGISTS

DRAWING
BLOCK PLAN & STREET SCENE AS PROPOSED.

PROJECT	DRAWING NO.
PROPOSED RESIDENTIAL DEVELOPMENT, LAND SOUTH EAST OF WARREN MILL HOUSE, ELMSWELL ROAD, WETHERDEN, FOR MAB BUILDING SOLUTIONS LTD.	2238/01 A
SCALE 1:200 @ A1	DATE FEBRUARY 2023

This drawing is Copyright of Les Andrews MCIAT and cannot be reproduced without written consent.
Do not scale. Use figured dimensions only. All discrepancies to be reported immediately to Les Andrews MCIAT