


Garage End
Proposed
East Facing

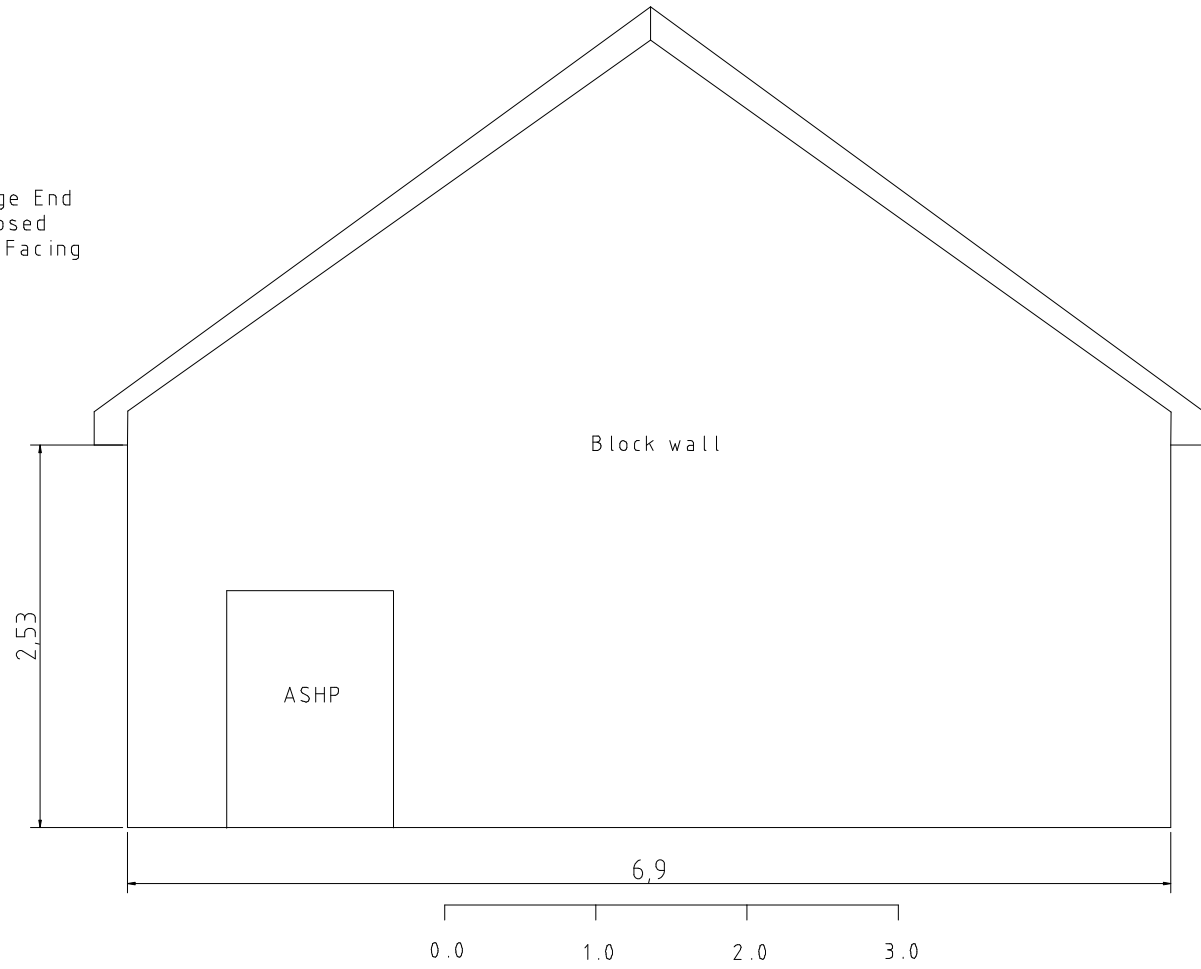

Block wall

ASHP

6,9

0.0 1.0 2.0 3.0

Scale 1:50