


Side Elevation
Proposed
North Facing

Dimensions in metres

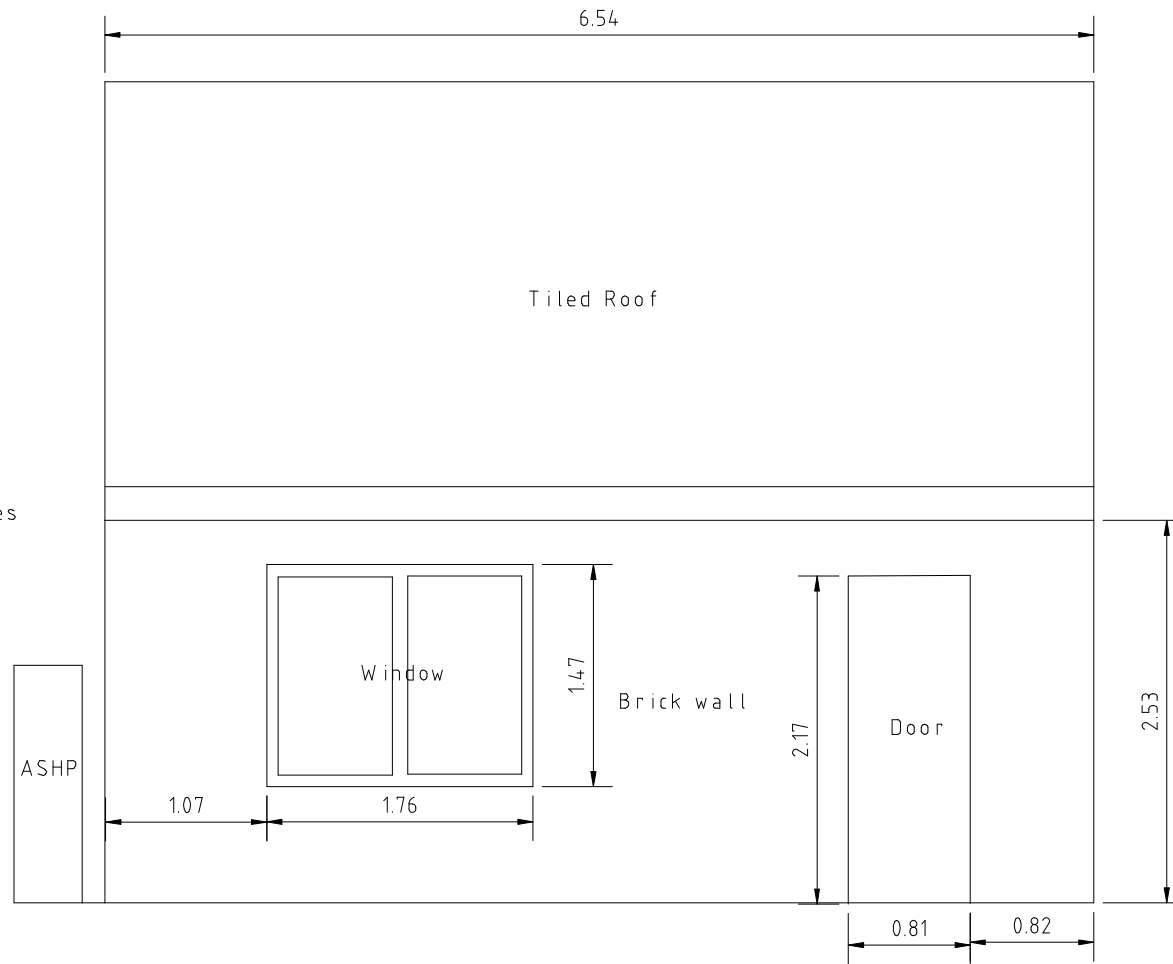

0.0 1.0 2.0 3.0

Scale 1:50