


**NOTES**


Do not scale from this drawing unless for Planning purposes.  
 Figured dimensions only are to be used.  
 All dimensions must be checked on site by the Contractor prior to the commencement of any fabrication or building works.  
 Where applicable, dimensions and details are to be read in conjunction with specialist consultants' drawings; any disparity between drawings is to be brought to the attention of ABC Ltd prior to the commencement of any fabrication or building works.  
 This drawing is the property of ABC Ltd and may not be reproduced without their permission.

**REVISIONS**


REV	NOTE	DATE
-----	------	------

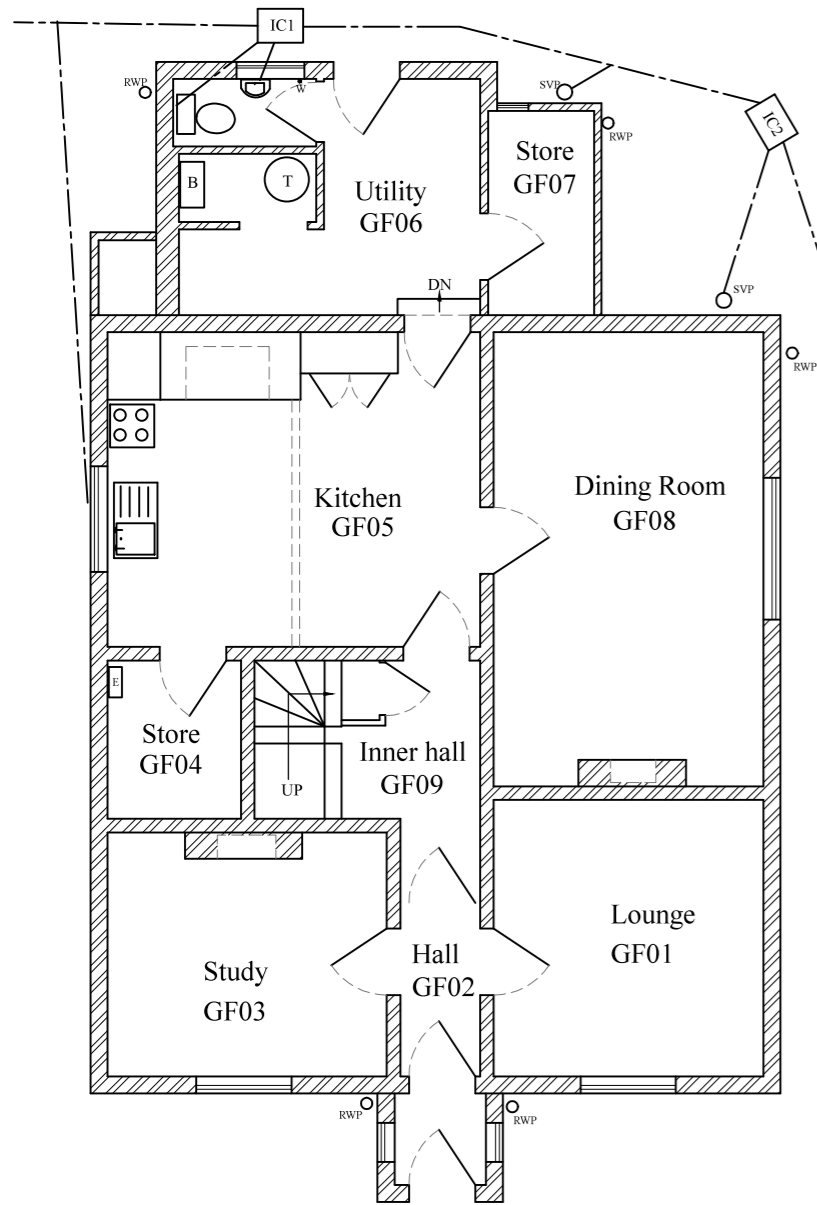



Ground Floor

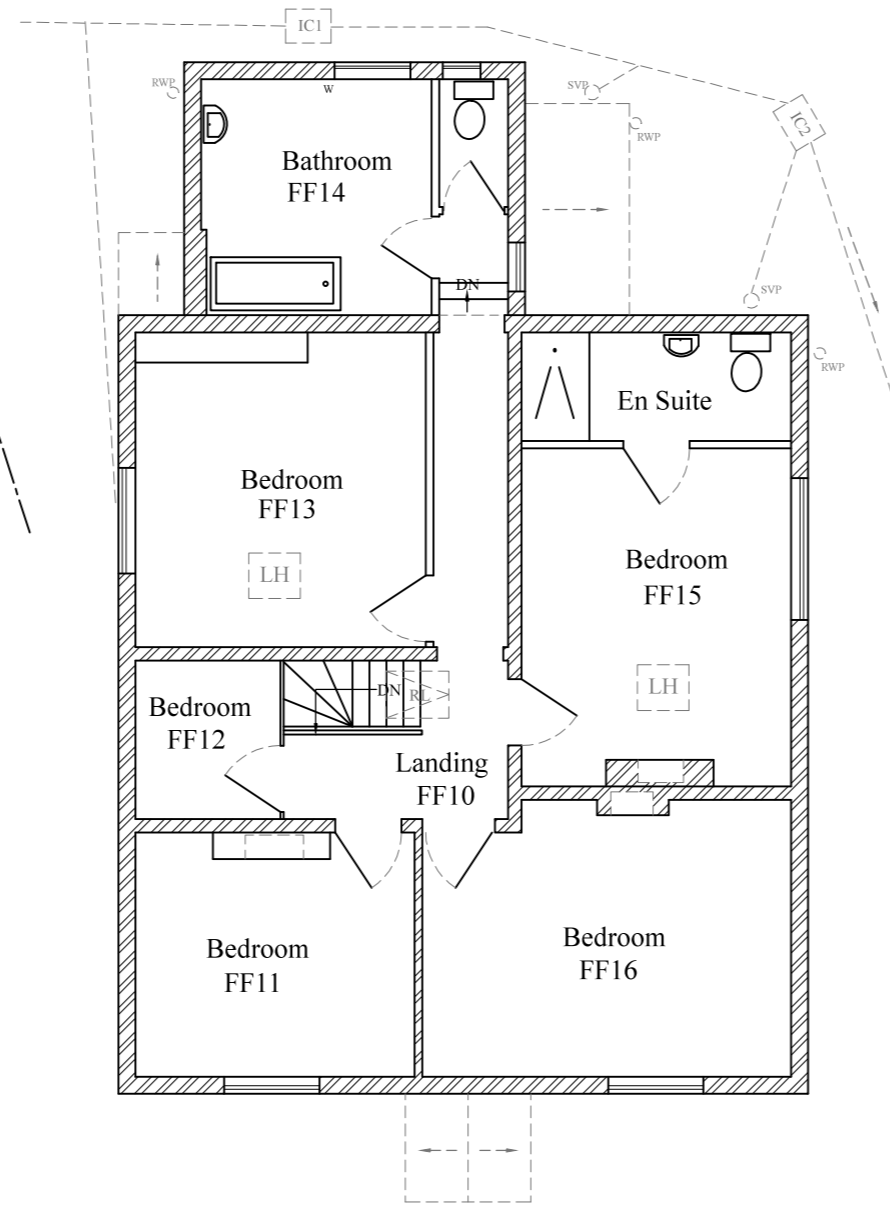

First Floor

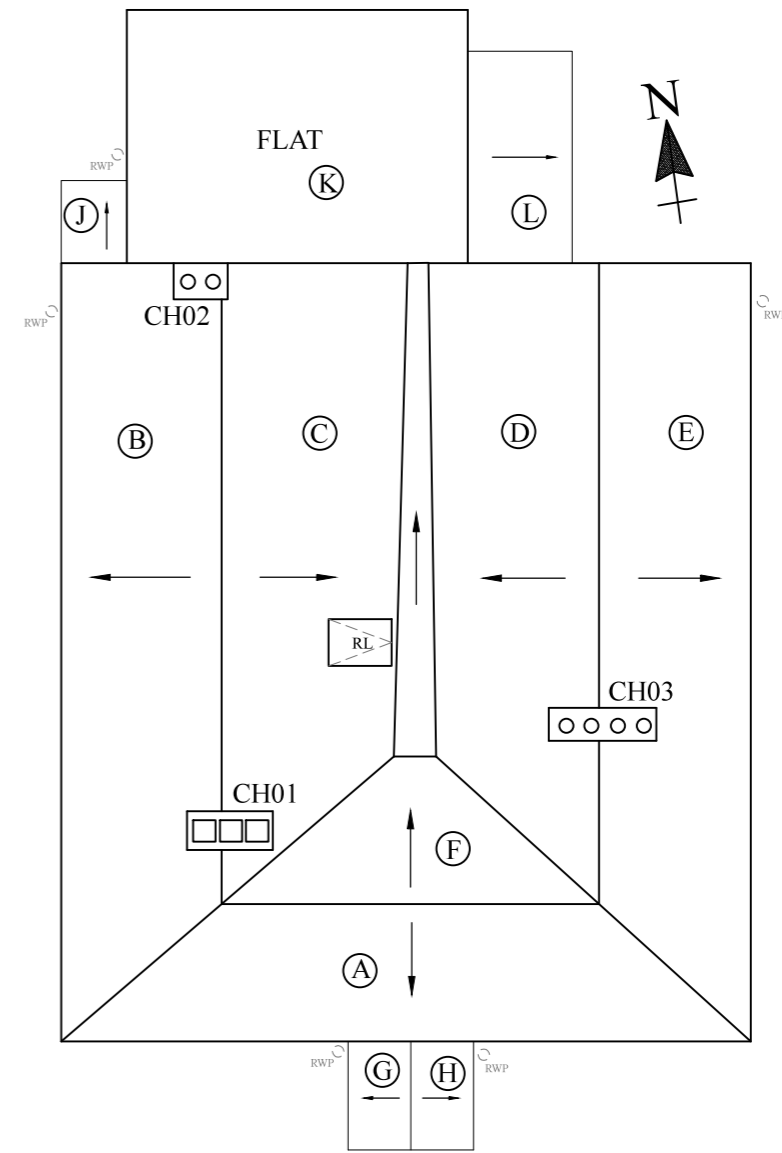

Roof Plan

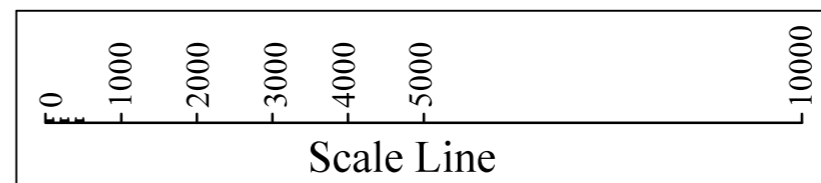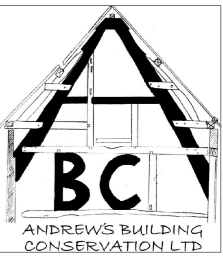

**JOB TITLE**  
 Packhorse Lane, Hollywood  
 Birmingham B47 5DQ

**CLIENT**  
 Kingswood Chapel Trust

**DRAWING TITLE**  
 The Parsonage - Floor and roof plans

<b>SCALE</b> 1:100 @ A3	<b>DRAWING NUMBER</b> ABC/KINGSW/ALS/001	<b>REV</b> 00
----------------------------	---	------------------

**DRAWING STATUS**  
 Information

<b>DRAWN</b> A Shenton	<b>CHECKED</b> A Shenton	<b>DATE</b> 13/06/2015
---------------------------	-----------------------------	---------------------------

**Andrew's Building Conservation Ltd**  
**T:08451161381 M: 07703811381**