



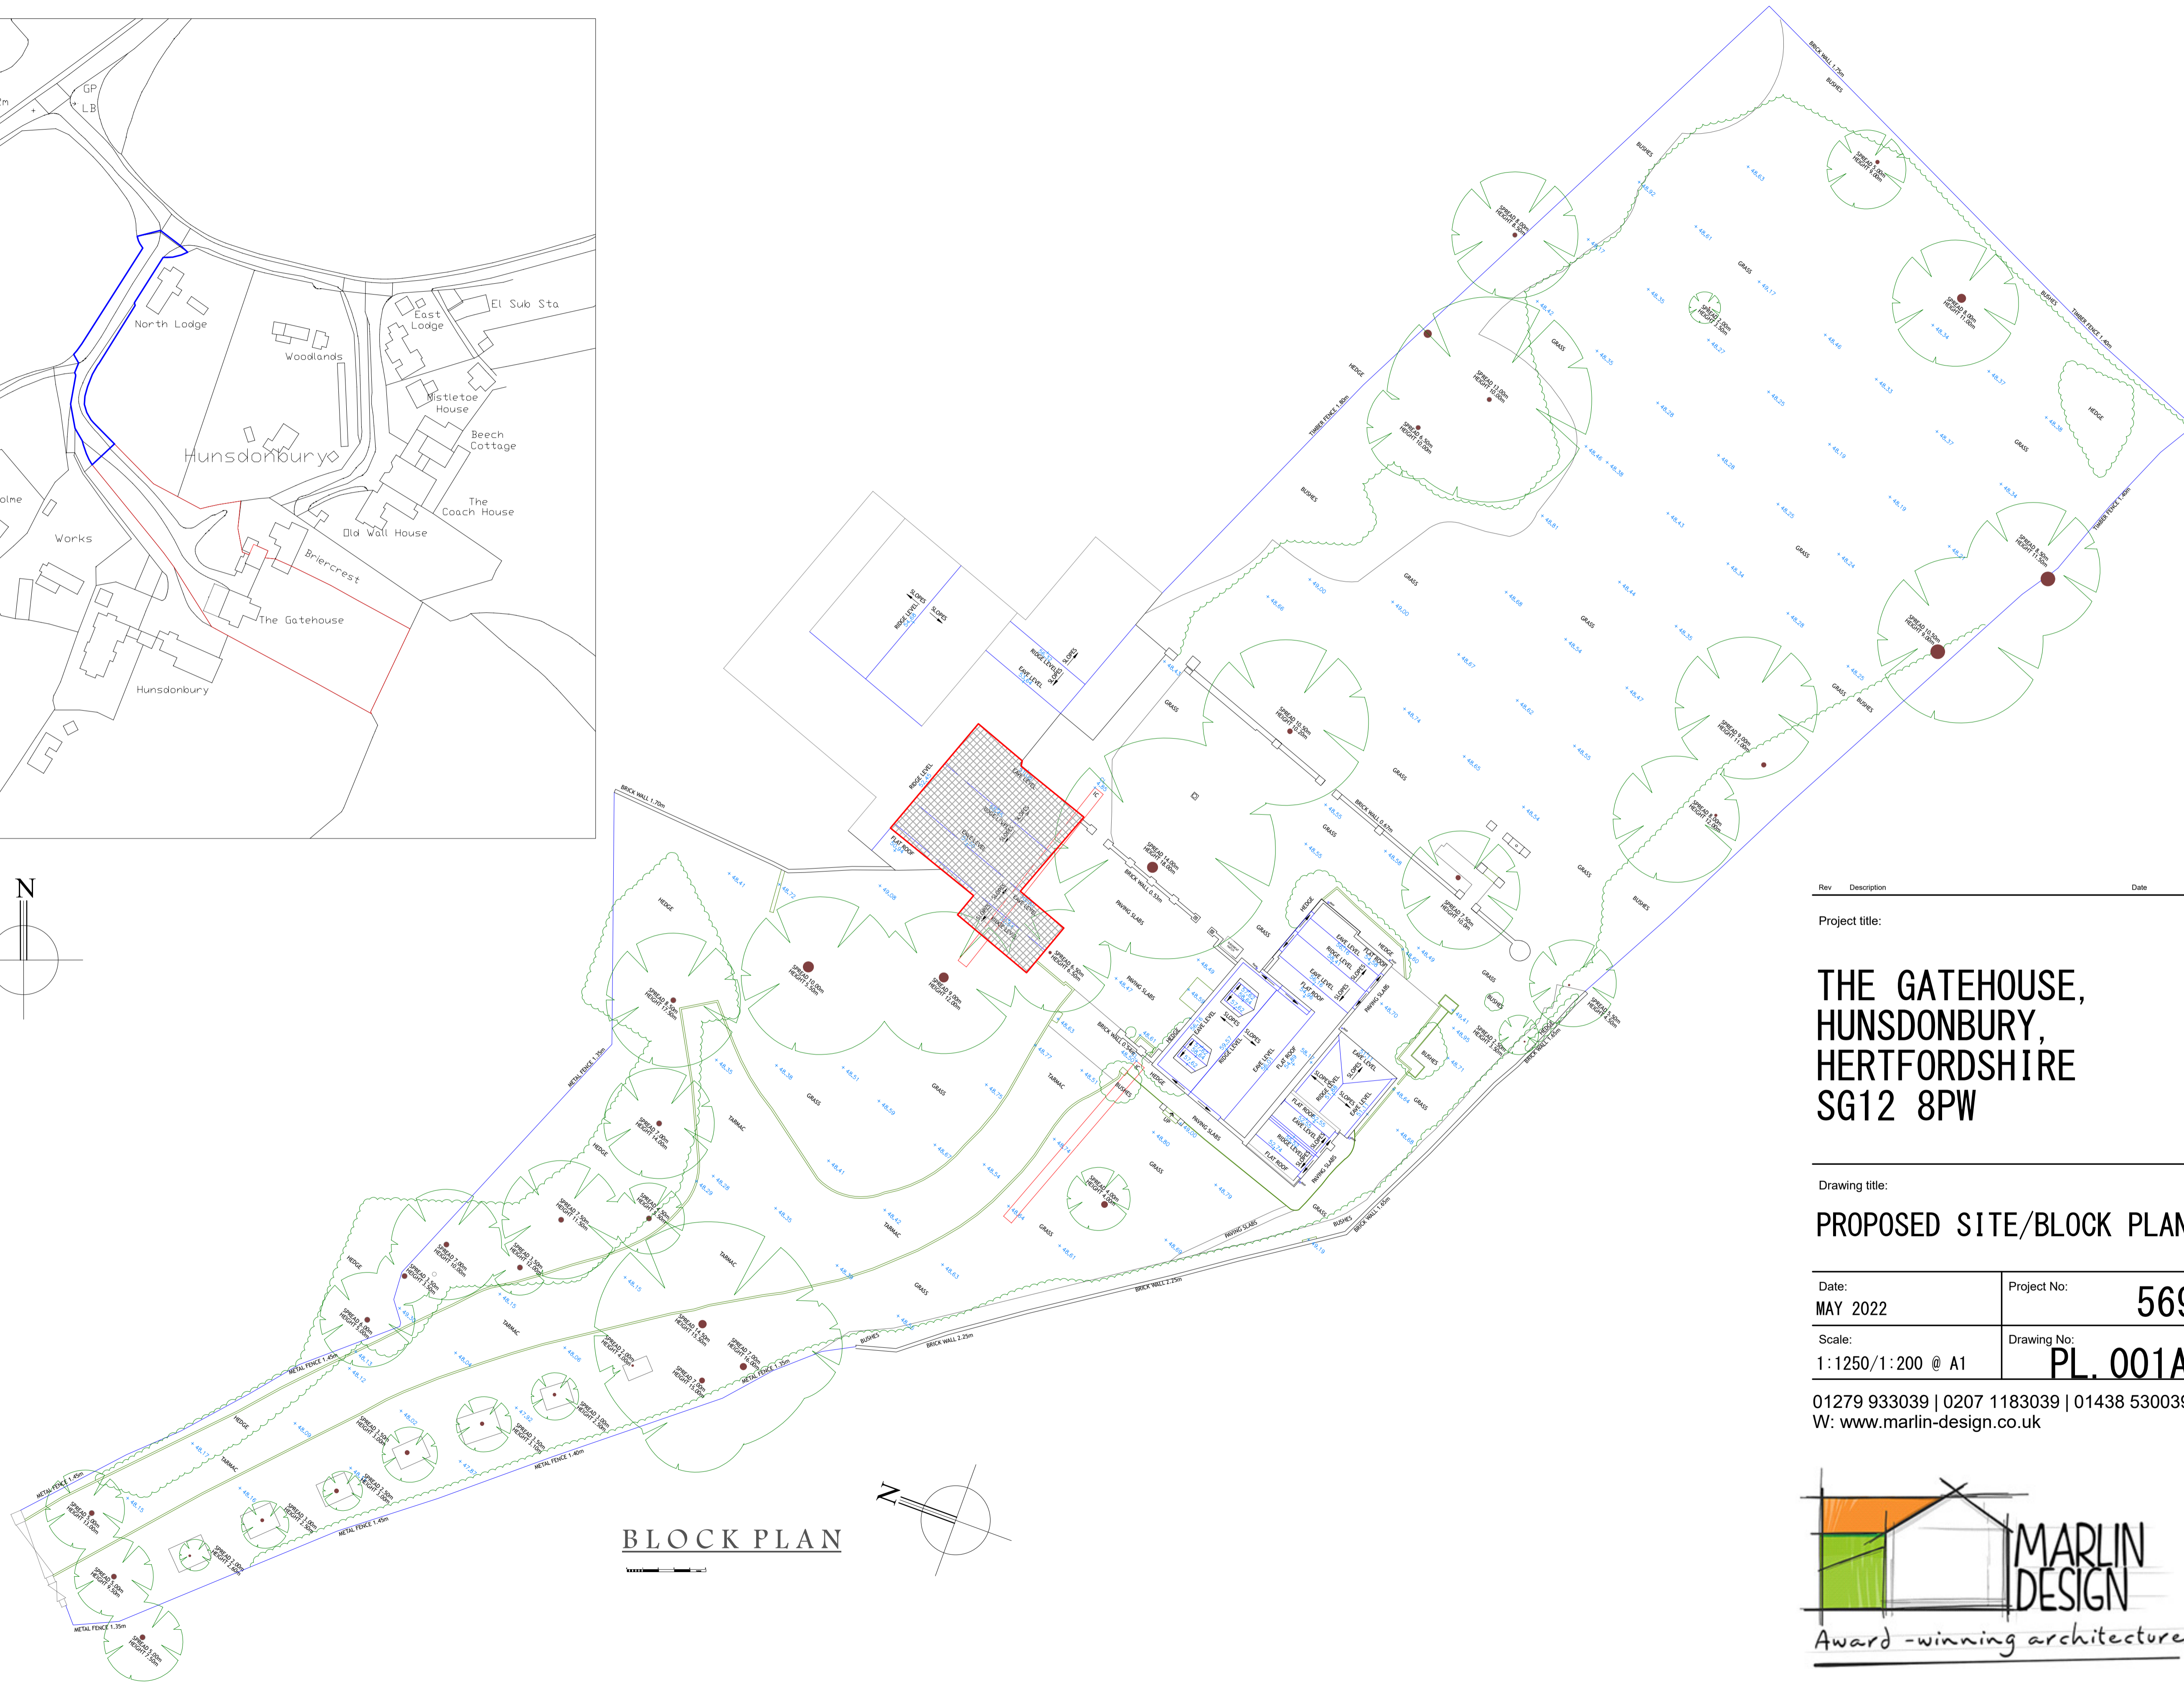

LOCATION PLAN

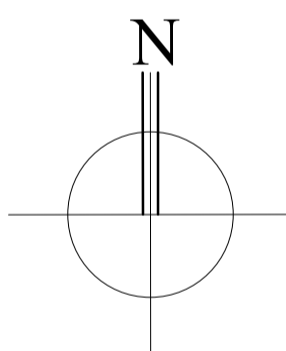

BLOCK PLAN

Rev	Description	Date
-----	-------------	------

Project title:

**THE GATEHOUSE,
HUNSDONBURY,
HERTFORDSHIRE
SG12 8PW**

Drawing title:

PROPOSED SITE/BLOCK PLAN

Date: MAY 2022	Project No: 569
-------------------	---------------------------

Scale: 1:1250/1:200 @ A1	Drawing No: PL.001A
-----------------------------	-------------------------------

01279 933039 | 0207 1183039 | 01438 530039
W: www.marlin-design.co.uk

