

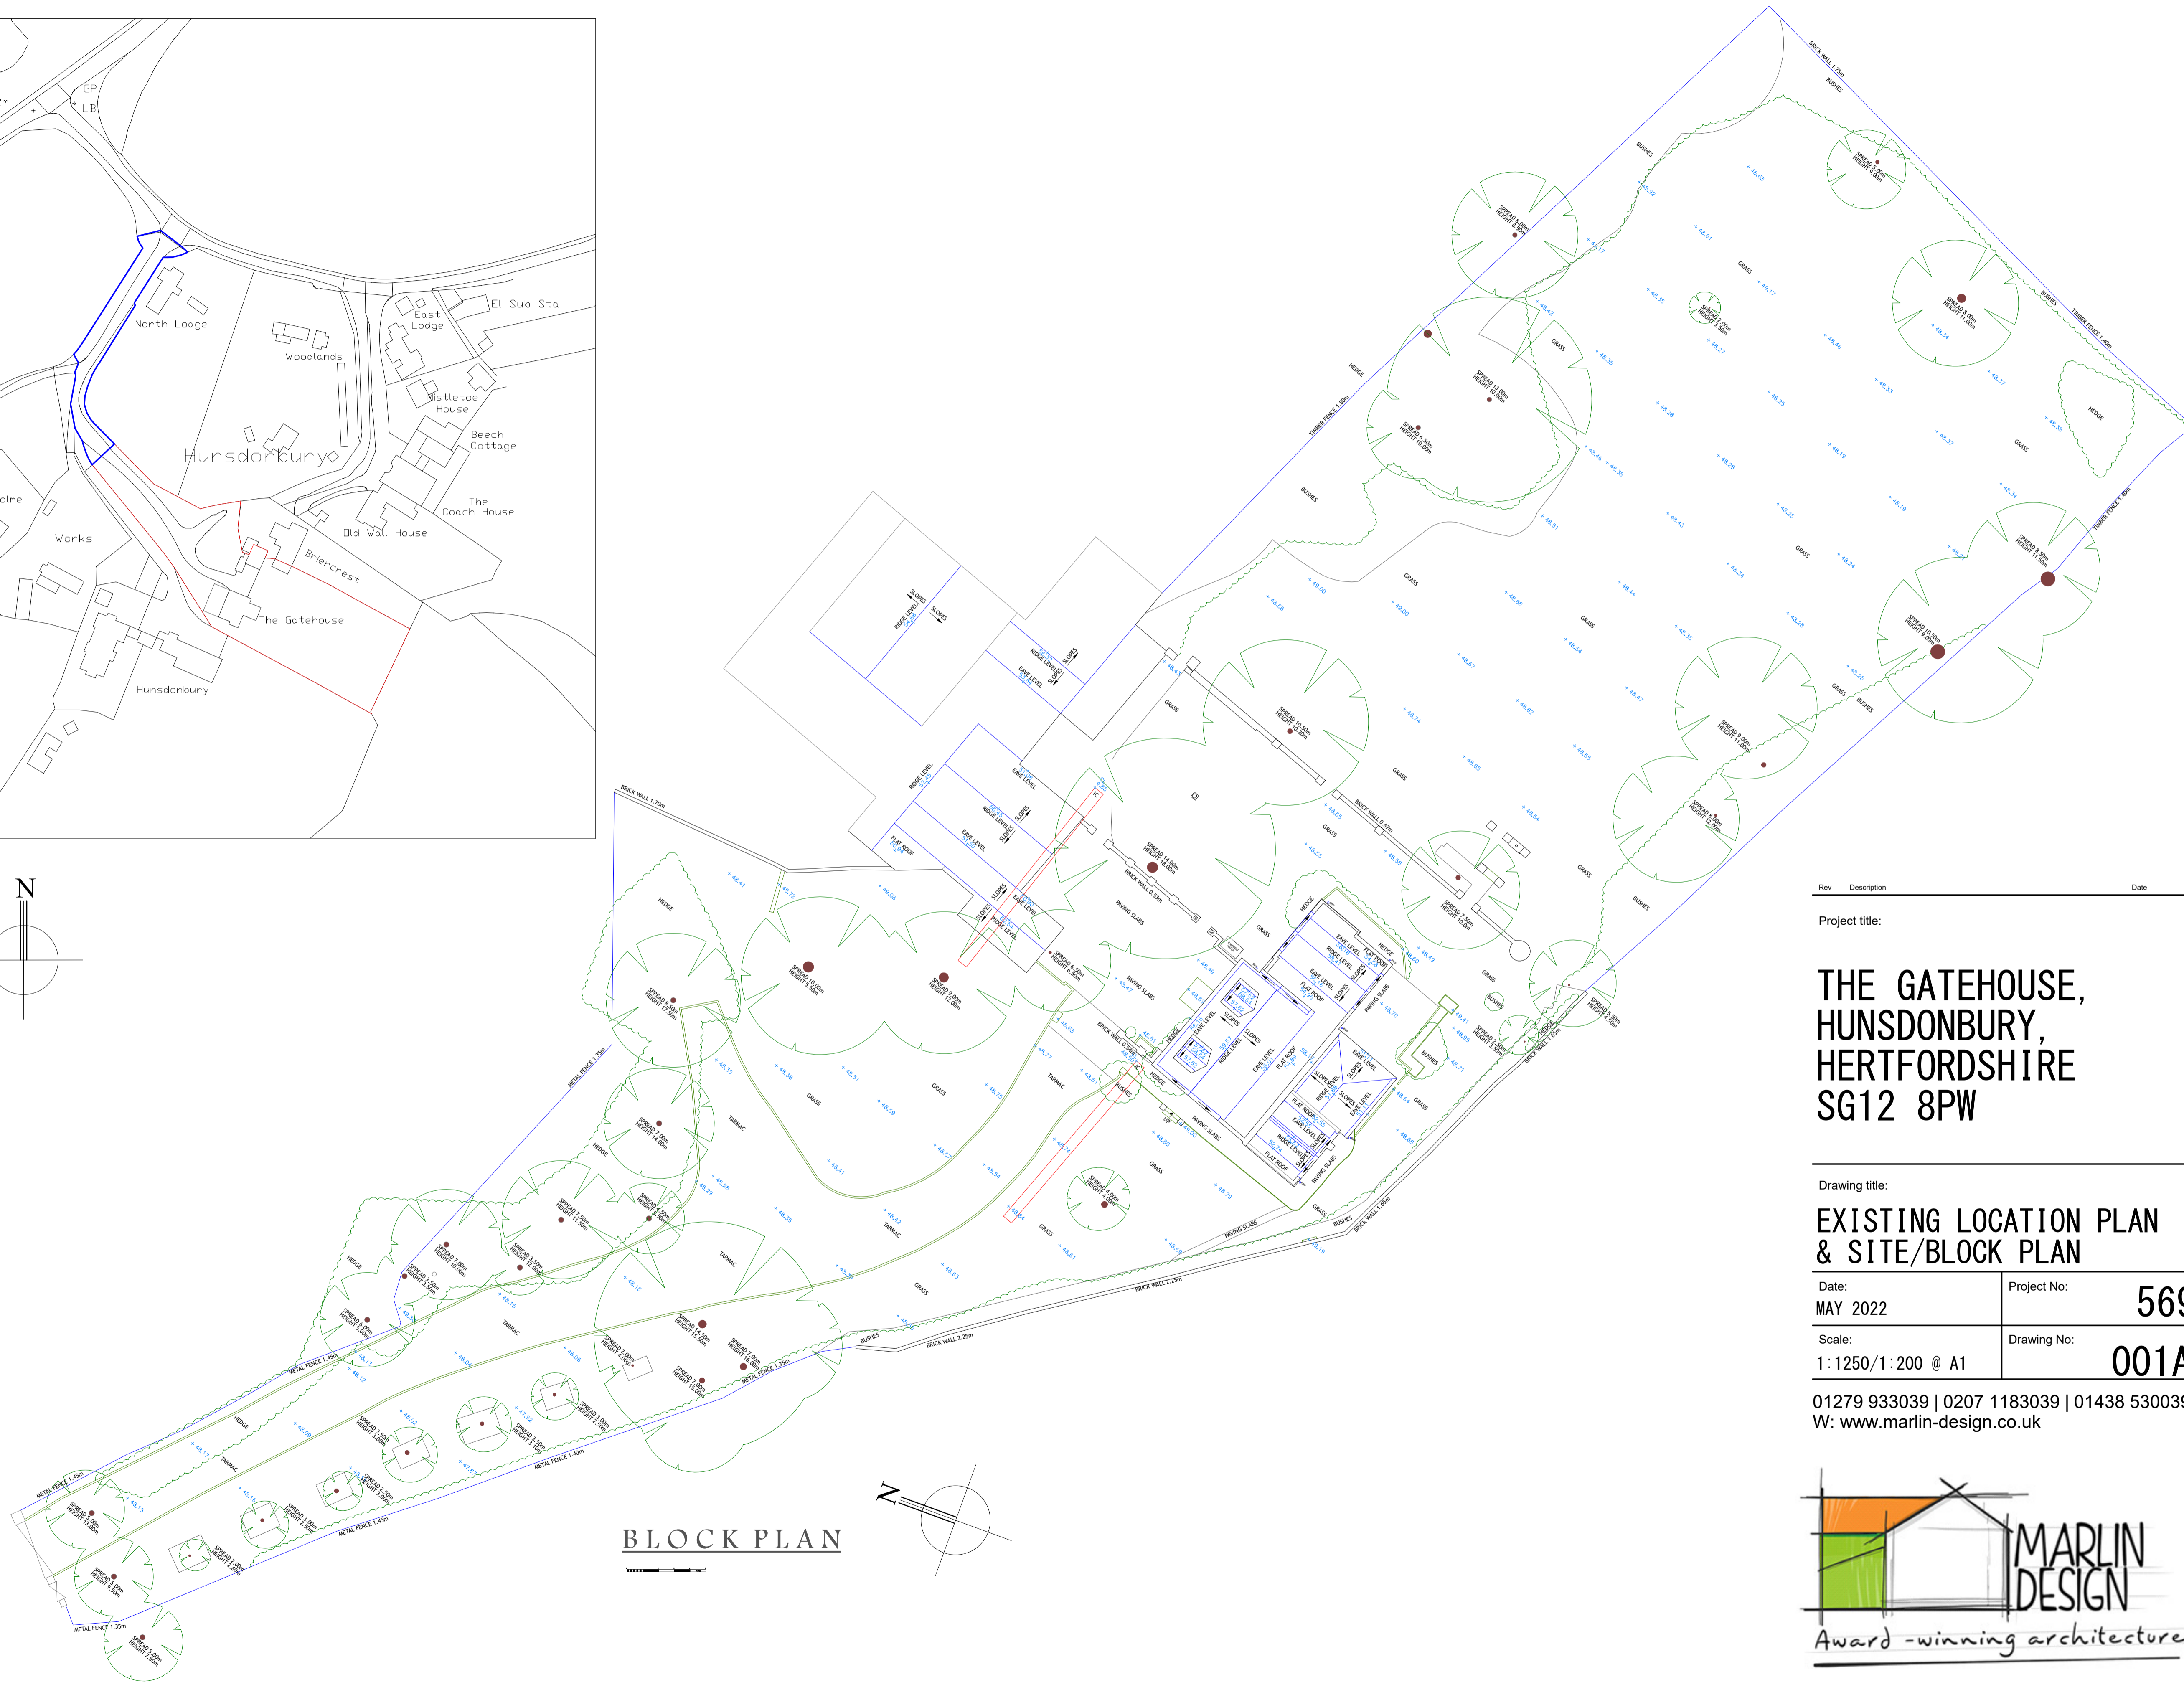


LOCATION PLAN

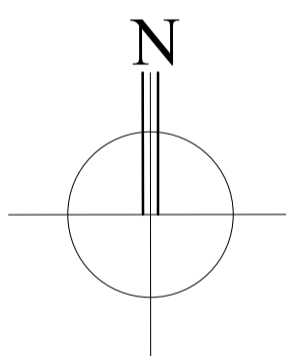

BLOCK PLAN

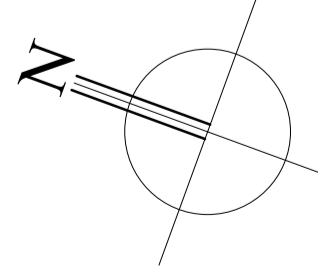

Rev	Description	Date
-----	-------------	------

Project title:

**THE GATEHOUSE,
HUNSDONBURY,
HERTFORDSHIRE
SG12 8PW**

Drawing title:

**EXISTING LOCATION PLAN
& SITE/BLOCK PLAN**

Date: MAY 2022	Project No: 569
-------------------	---------------------------

Scale: 1:1250/1:200 @ A1	Drawing No: 001A
-----------------------------	----------------------------

01279 933039 | 0207 1183039 | 01438 530039
W: www.marlin-design.co.uk

