




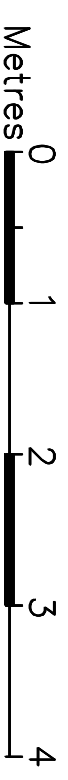
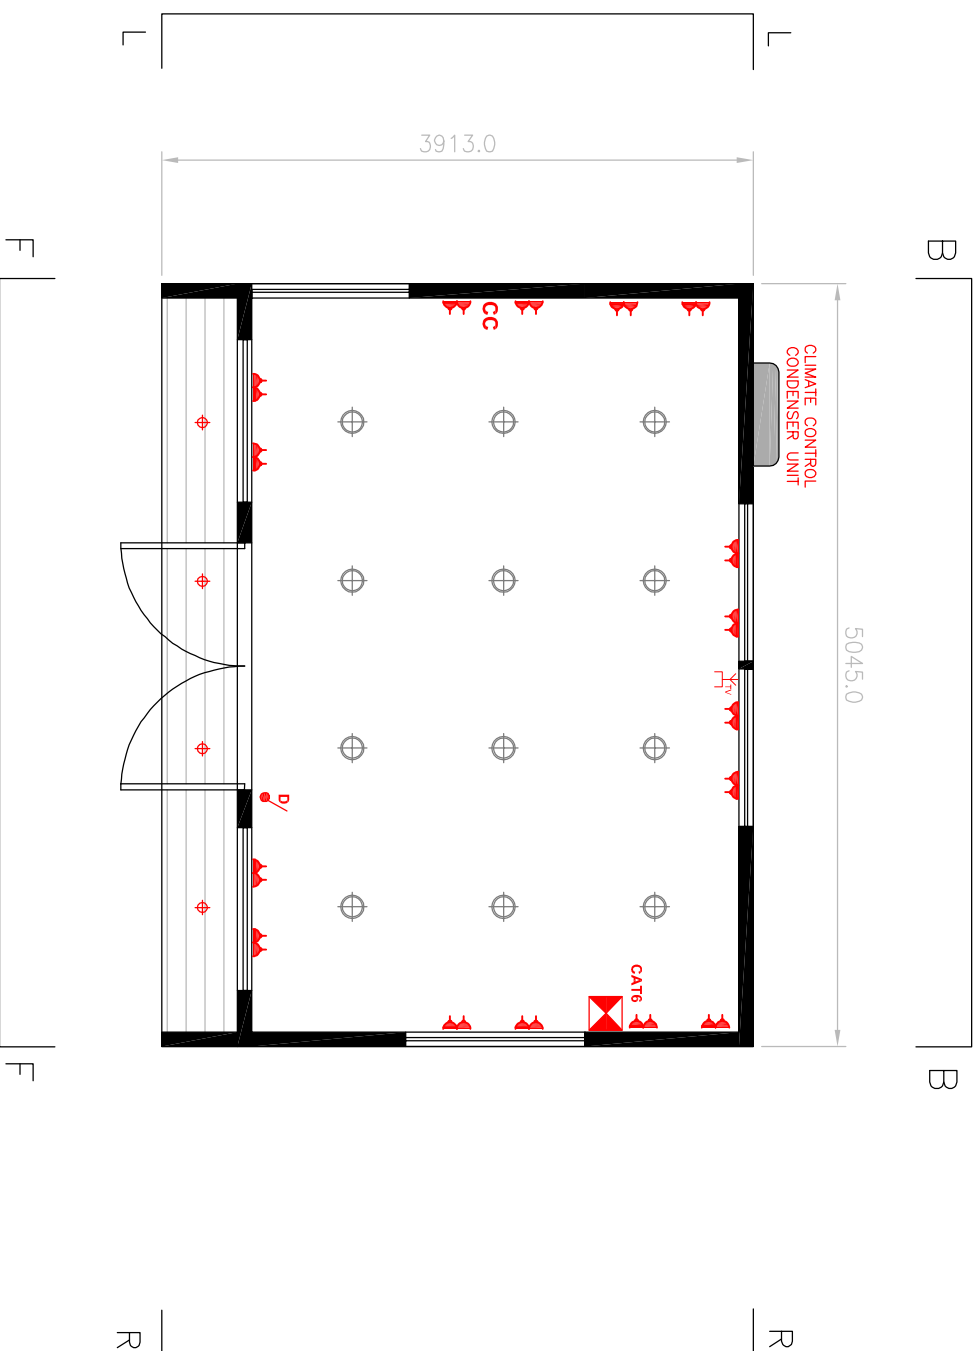


All drawings & designs are subject to final approval by the assigned Principal Designer, local authority and fire officer, which is the responsibility of the client.
All dimensions to be checked on site. Dimensions shown in millimetres.

General Notes:

KEY:	
	Double Sockets
	CAT6 Socket only
	Dimmer Light Switch
	Rocker Light Switch
	Consumer Unit
	Aerial Socket
	Climate Control System
	LED Downlighter
	Exterior Puddle Light



Project: ULTR4109
ULTRA 4.8x3.2 2023
SMART OFFICE
PLAN PROPOSED

Installation Address:
34 Lambseth Street,
Eye,
IP23 7AQ

Client Name and Address:
Ralph Boone
34 Lambseth Street,
Eye
IP23 7AQ

Thurston Park
Church Road, Thurston
Bury St Edmunds
Suffolk, IP21 3NN
0800 242 5559
www.smartgardens.co.uk

No.	Revision/ Issue	Date
1		

Drawing No.	ULTR109P01
Date	24 07 2023
Scale	1:50 A3



PLAN - PROPOSED