





Proposed Front Elevation  
Scale 1:100




Proposed Rear Elevation  
Scale 1:100

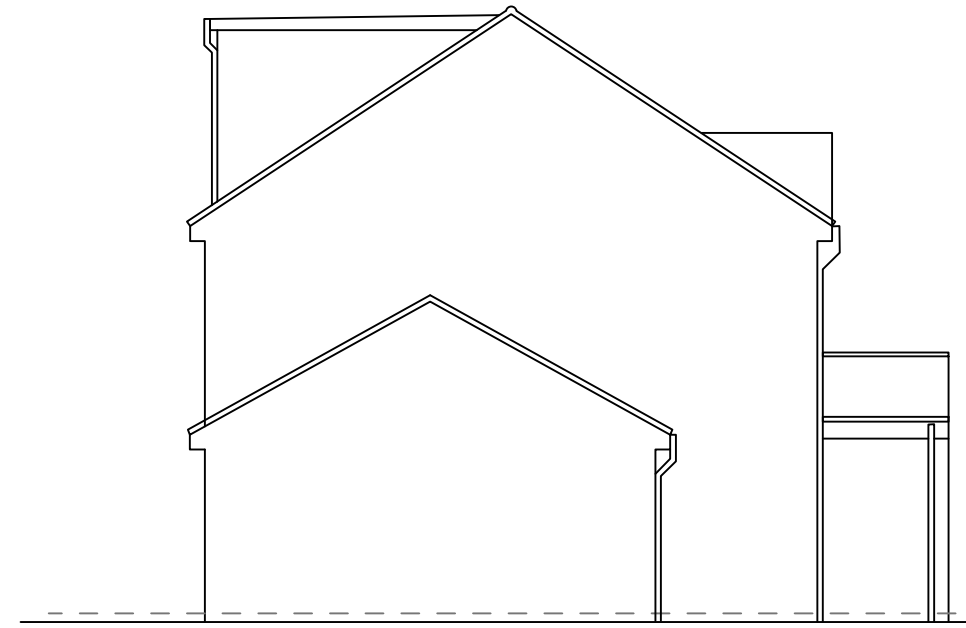


Proposed Side Elevation  
Scale 1:100

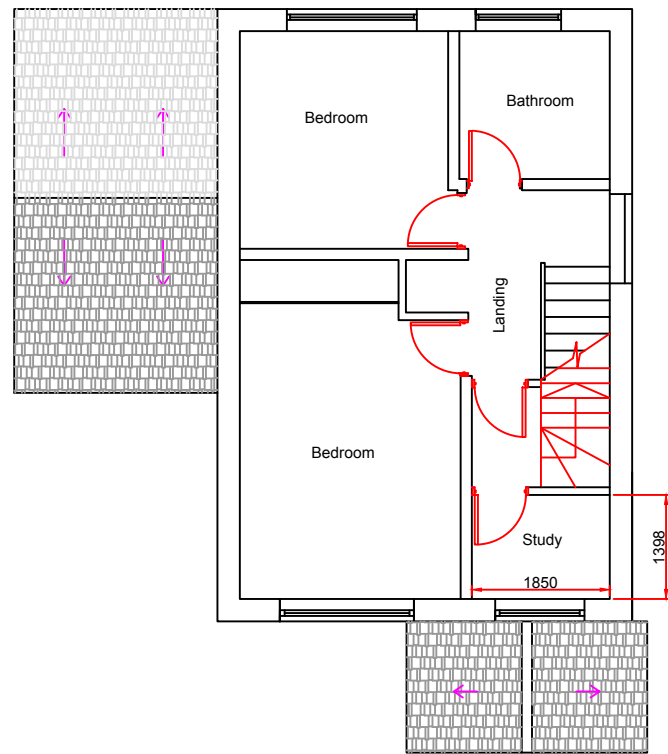

Proposed First Floor Plan  
Scale 1:100

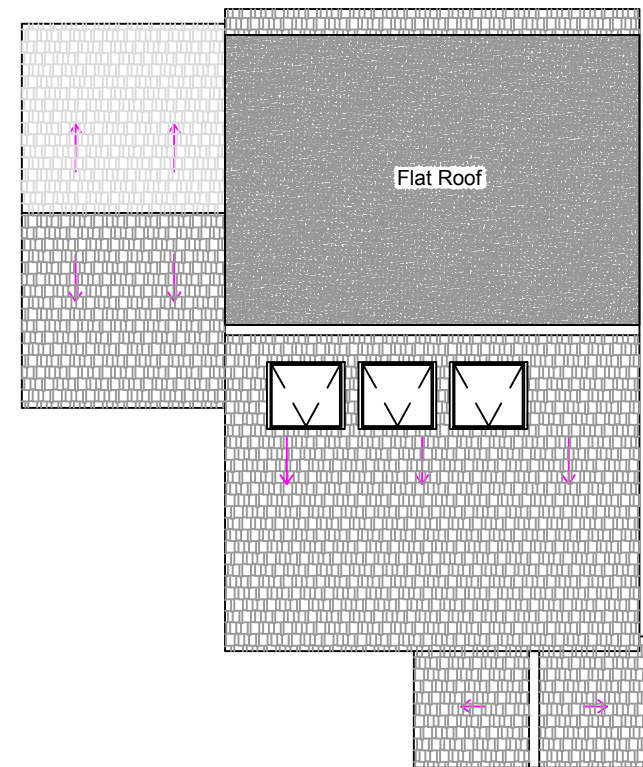

Proposed Roof Plan  
Scale 1:100

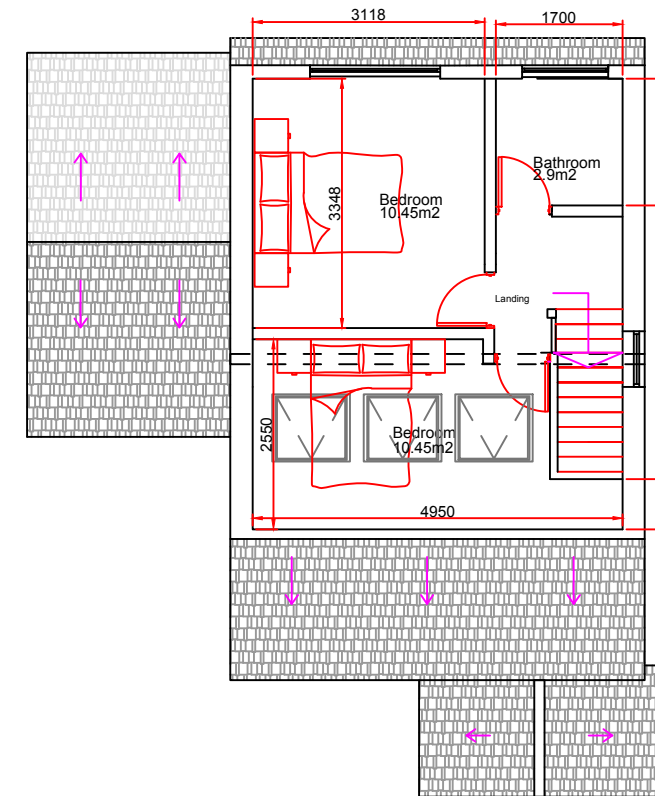

Proposed Loft Floor Plan  
Scale 1:100



<b>CLIENT:</b> Mr Rustem konakli	<b>TITLE:</b> Loft Conversion
<b>ARCHITECTURAL TECHNICIAN:</b> Mr Rustem Konakli	<b>FULL PLANNING PERMISSION</b>
<b>PROJECT:</b> 10 Hillier Road, Aylesbury, HP21 9HX	<b>AGENT COMPANY:</b> A1 Planning Portal Ltd 25 The Crossway, Stoke Newington, London N16 8LA
<b>DATE:</b> 19.09.2021	<b>SCALE:</b> 1:100 SCALE @ A3