

Proposed Hedgerow Enhancement

The following specification will be used to enhance the existing 540m hedge, filling in existing gaps, that will be of maximum benefit to wildlife. The hedge will be based on the species mix, spacing, size and protection described below.

New Hedging
Species and ratio:

- | | |
|----------------|---------------------------|
| Hawthorn | <i>Crataegus monogyna</i> |
| Blackthorn | <i>Prunus spinosa</i> |
| Hazel | <i>Corylus avellana</i> |
| Elder | <i>Sambucus nigra</i> |
| Grey Willow | <i>Salix cinerea</i> |
| Wayfaring Tree | <i>Viburnum lantana</i> |
| Holly | <i>Ilex aquifolium</i> |
| Goat Willow | <i>Salix capraea</i> |

Size: All deciduous plants to be 45-60cm bare root.

Protection: All plants will be protected by 60cm spiral guards and supported by 90cm bamboo canes.

Spacing: Planting will be in two staggered rows, 350mm between plants and 450mm between rows, providing 5 plants/m.

Additional climbers/shrubs are to be included at a ratio of 1 plant per 10 metres.

Species: Dog rose *Rosa canina*
Jasmine *Jasminum officinale*
Blackberries and raspberries *Rubus* spp.
Dwarf honeysuckle *Lonicera xylosteum*
Common honeysuckle *Lonicera periclymenum*




NUMBER - REV - CLIENT - PROJECT
02620-00 - A - Abbots Ann Farming Ltd - Oakcuts Farm

TITLE
Landscaping Plan

BOURNE VALLEY ASSOCIATES

ANDOVER LANE FARM
FABERSTOWN
ANDOVER
HAMPSHIRE
SP11 9PE
Tel: 01264 850159
Email: info@bournevalley.co.uk

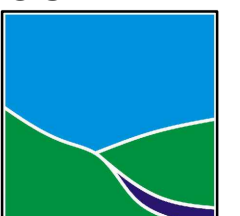

Rev No.	Revision Note	Date	Drawn	Checked

DATE 01.08.23	SHEET 03	SCALE 1:1250
DRN BY AW	CHK BY AW	PAPER SIZE A2