


Timber Pook + Rail Fence (1.2 m high)

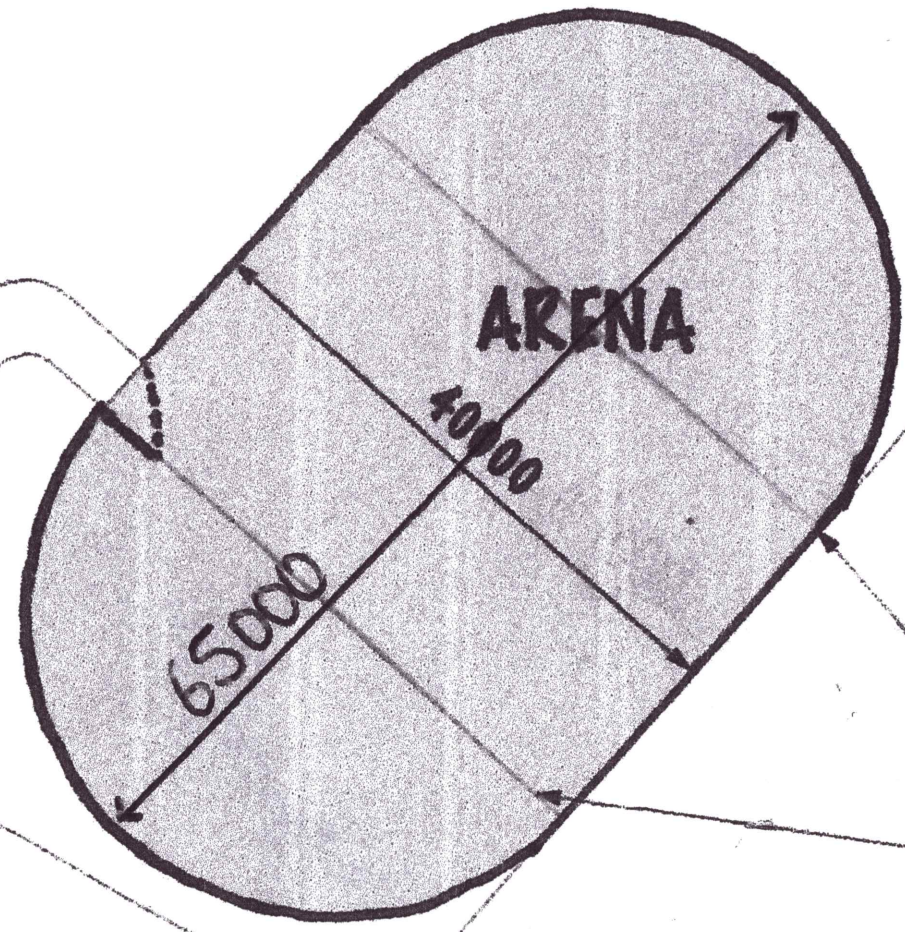

LAND DRAINS
OUTLET INTO
STREAM

STONE CREEK



Scale Bar - 1:500 @ A3

