





Front Elevation



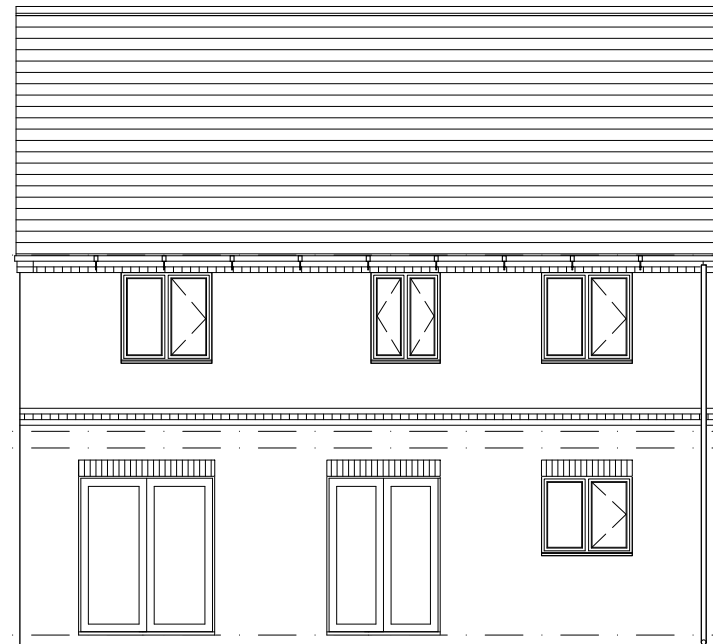


Rear Elevation

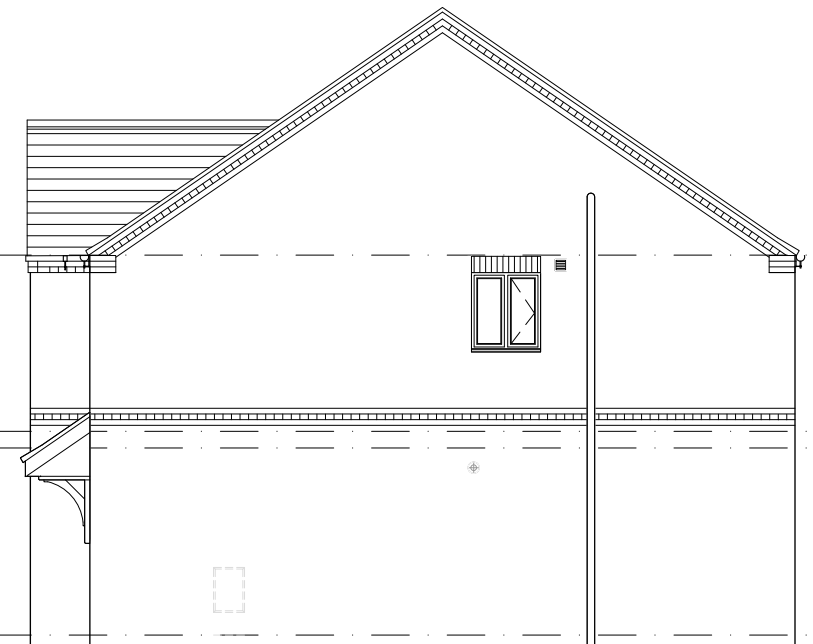


Side Elevation


Typical Eaves Brickwork Detail Banding

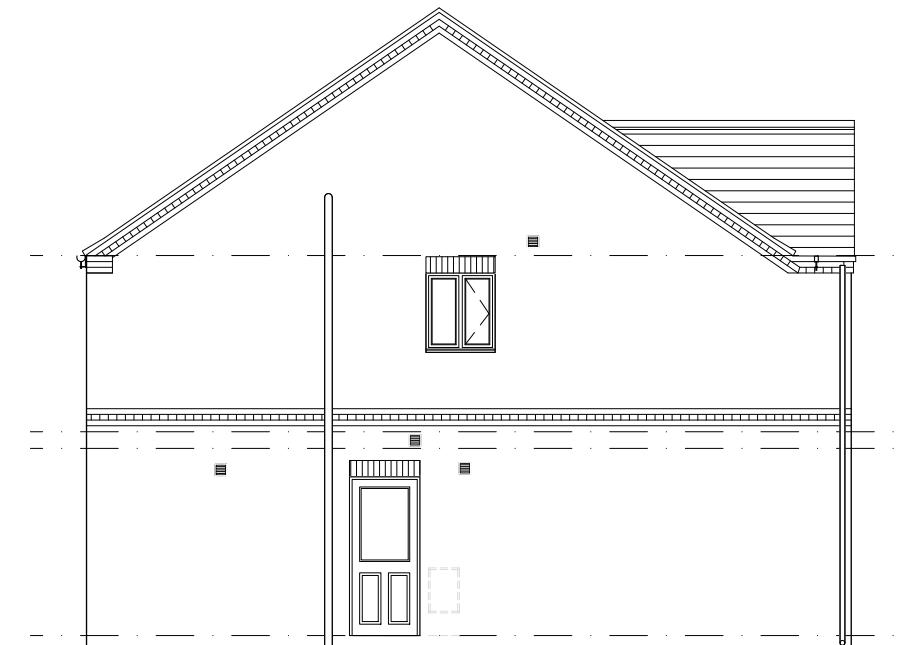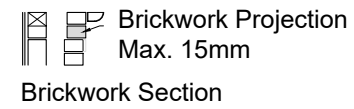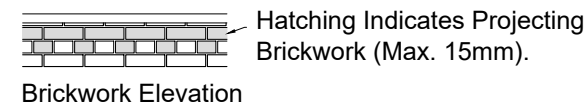

Side Elevation


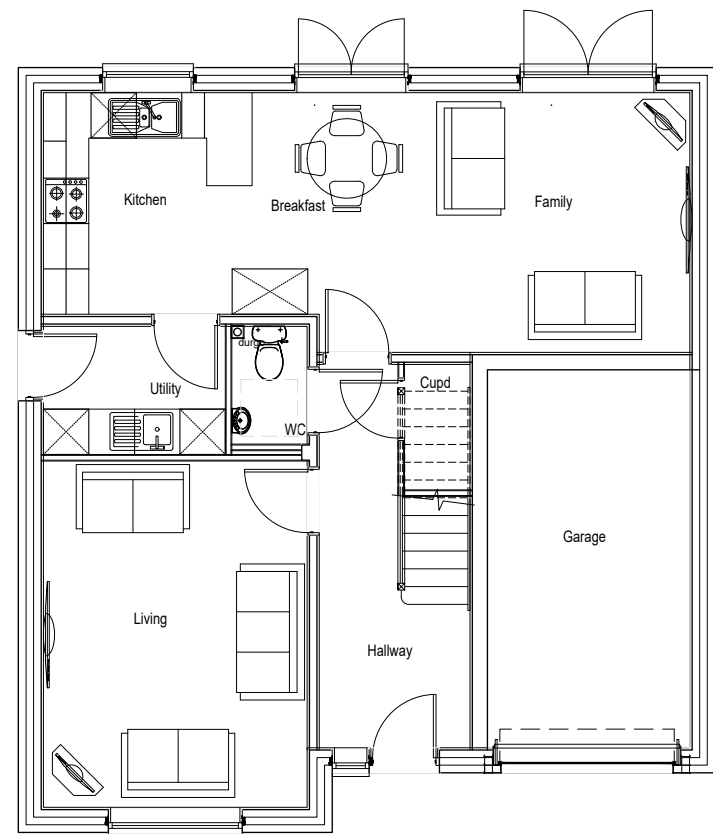


Ground Floor Plan

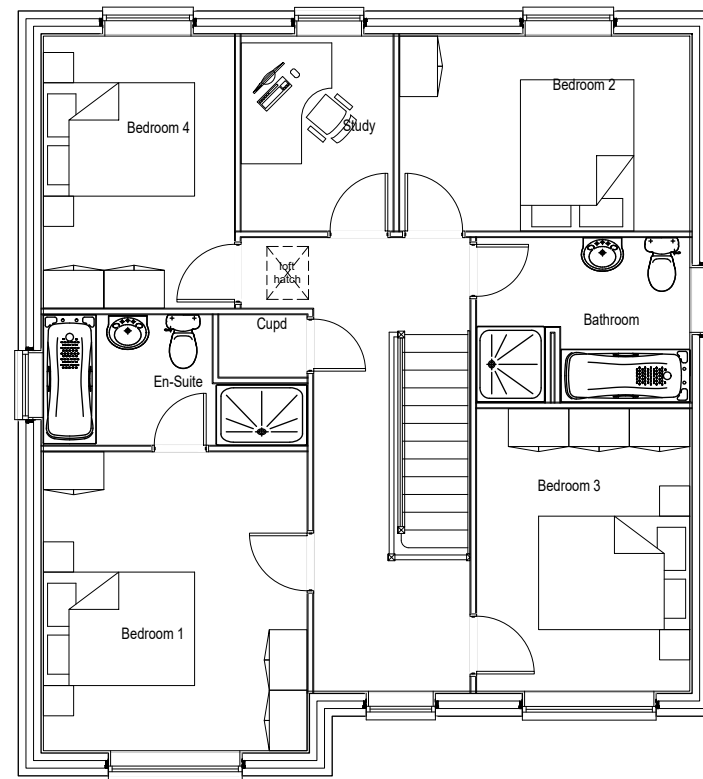

First Floor Plan

Typical Brickwork Detail Banding

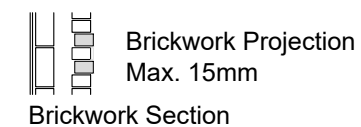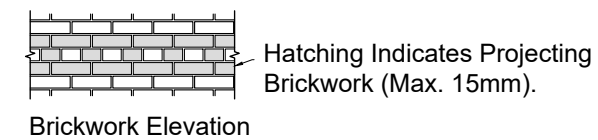

Plots 8 & 16 only



Charles Church

1513sqft	OP Build
Harley (Planning)	210421
HESD-HY-OP-WD10	50@A1, 100@A3
Plans & Elevations (Planning)	