




Front Elevation





Rear Elevation

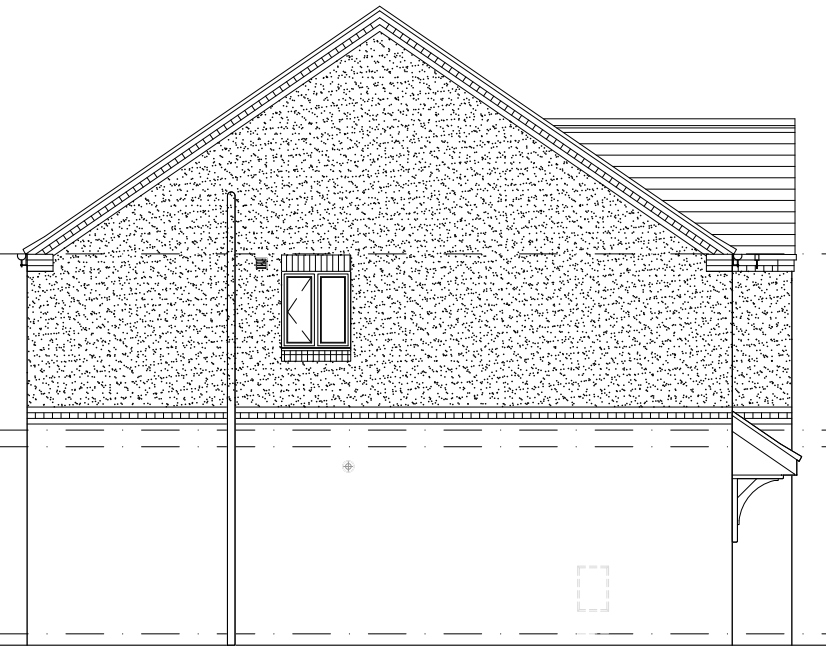


Side Elevation


Typical Eaves Brickwork Detail Banding

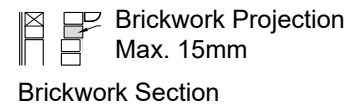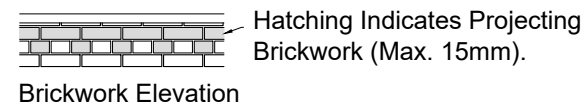

Side Elevation


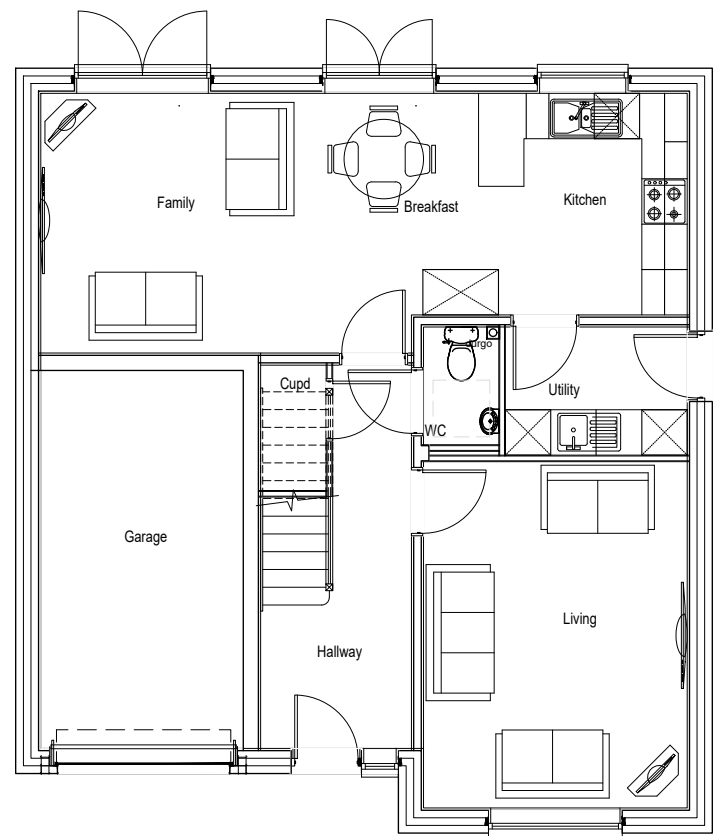


Ground Floor Plan

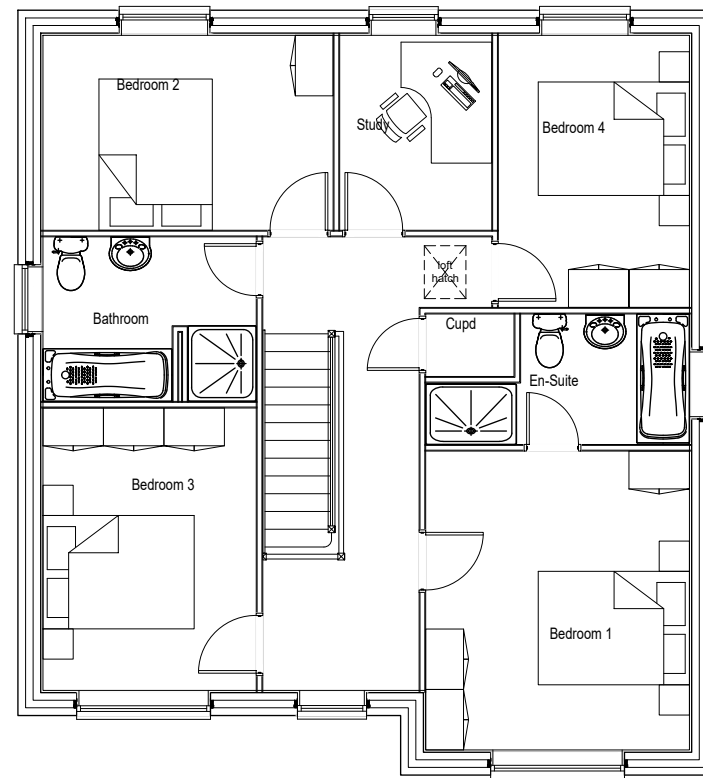

First Floor Plan

Typical Brickwork Detail Banding

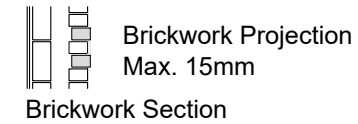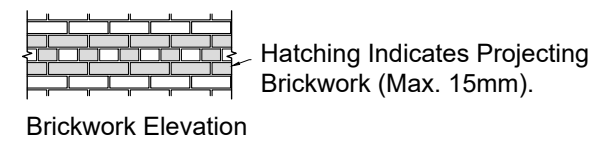

Charles Church

1513sqft	Half Render
Harley (Planning)	210421
HESD-HY-HR-WD10	50@A1, 100@A3
Plans & Elevations (Planning) - Plot 16	