



Barn K Existing Ground Floor Plan with Demolition

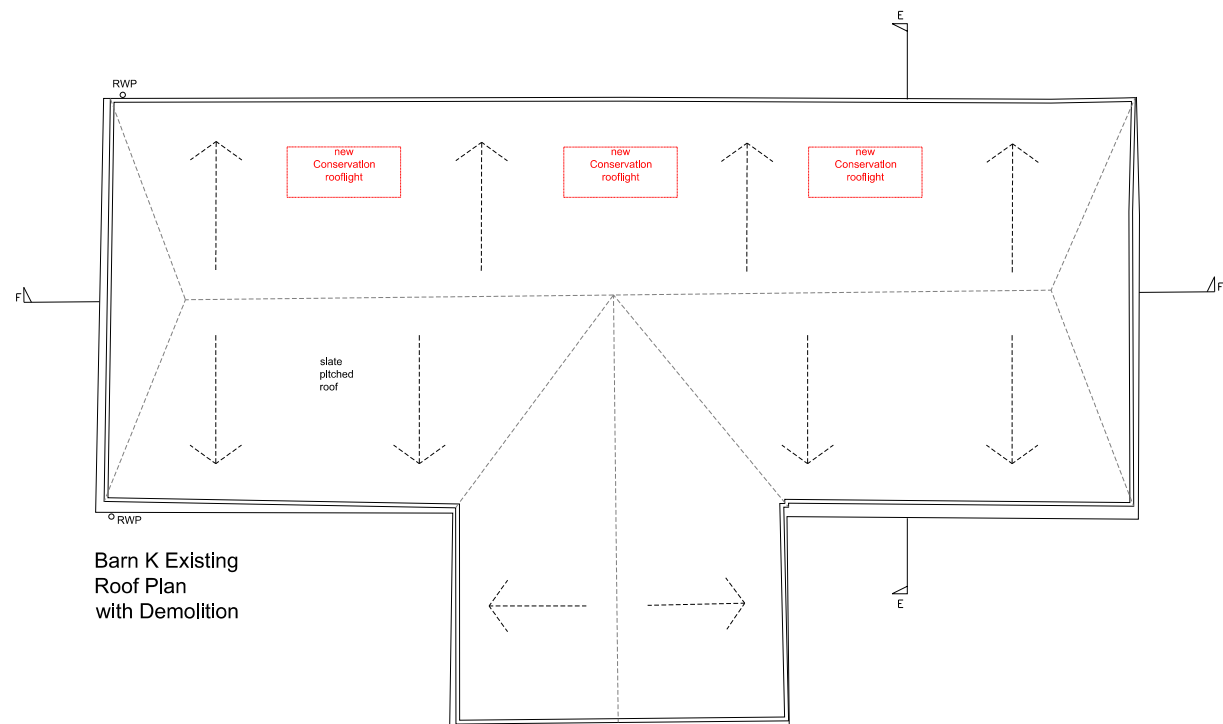

Barn K Existing Roof Plan with Demolition

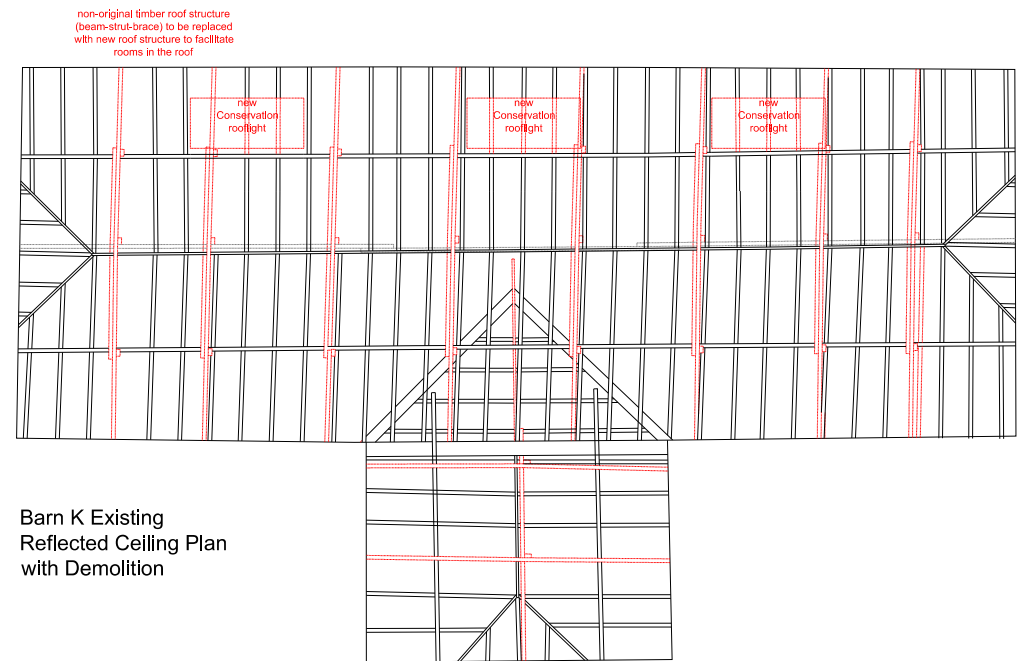

Barn K Existing Reflected Ceiling Plan with Demolition

