


THE CONTRACTOR IS TO CHECK ALL DIMENSIONS AND NOTIFY RED HOUSE DESIGN OF ANY DISCREPANCIES OR OMISSIONS. THIS DRAWING IS NOT TO BE SCALED FOR CONSTRUCTION PURPOSES.  
 © Copyright of Red House Design

Notes

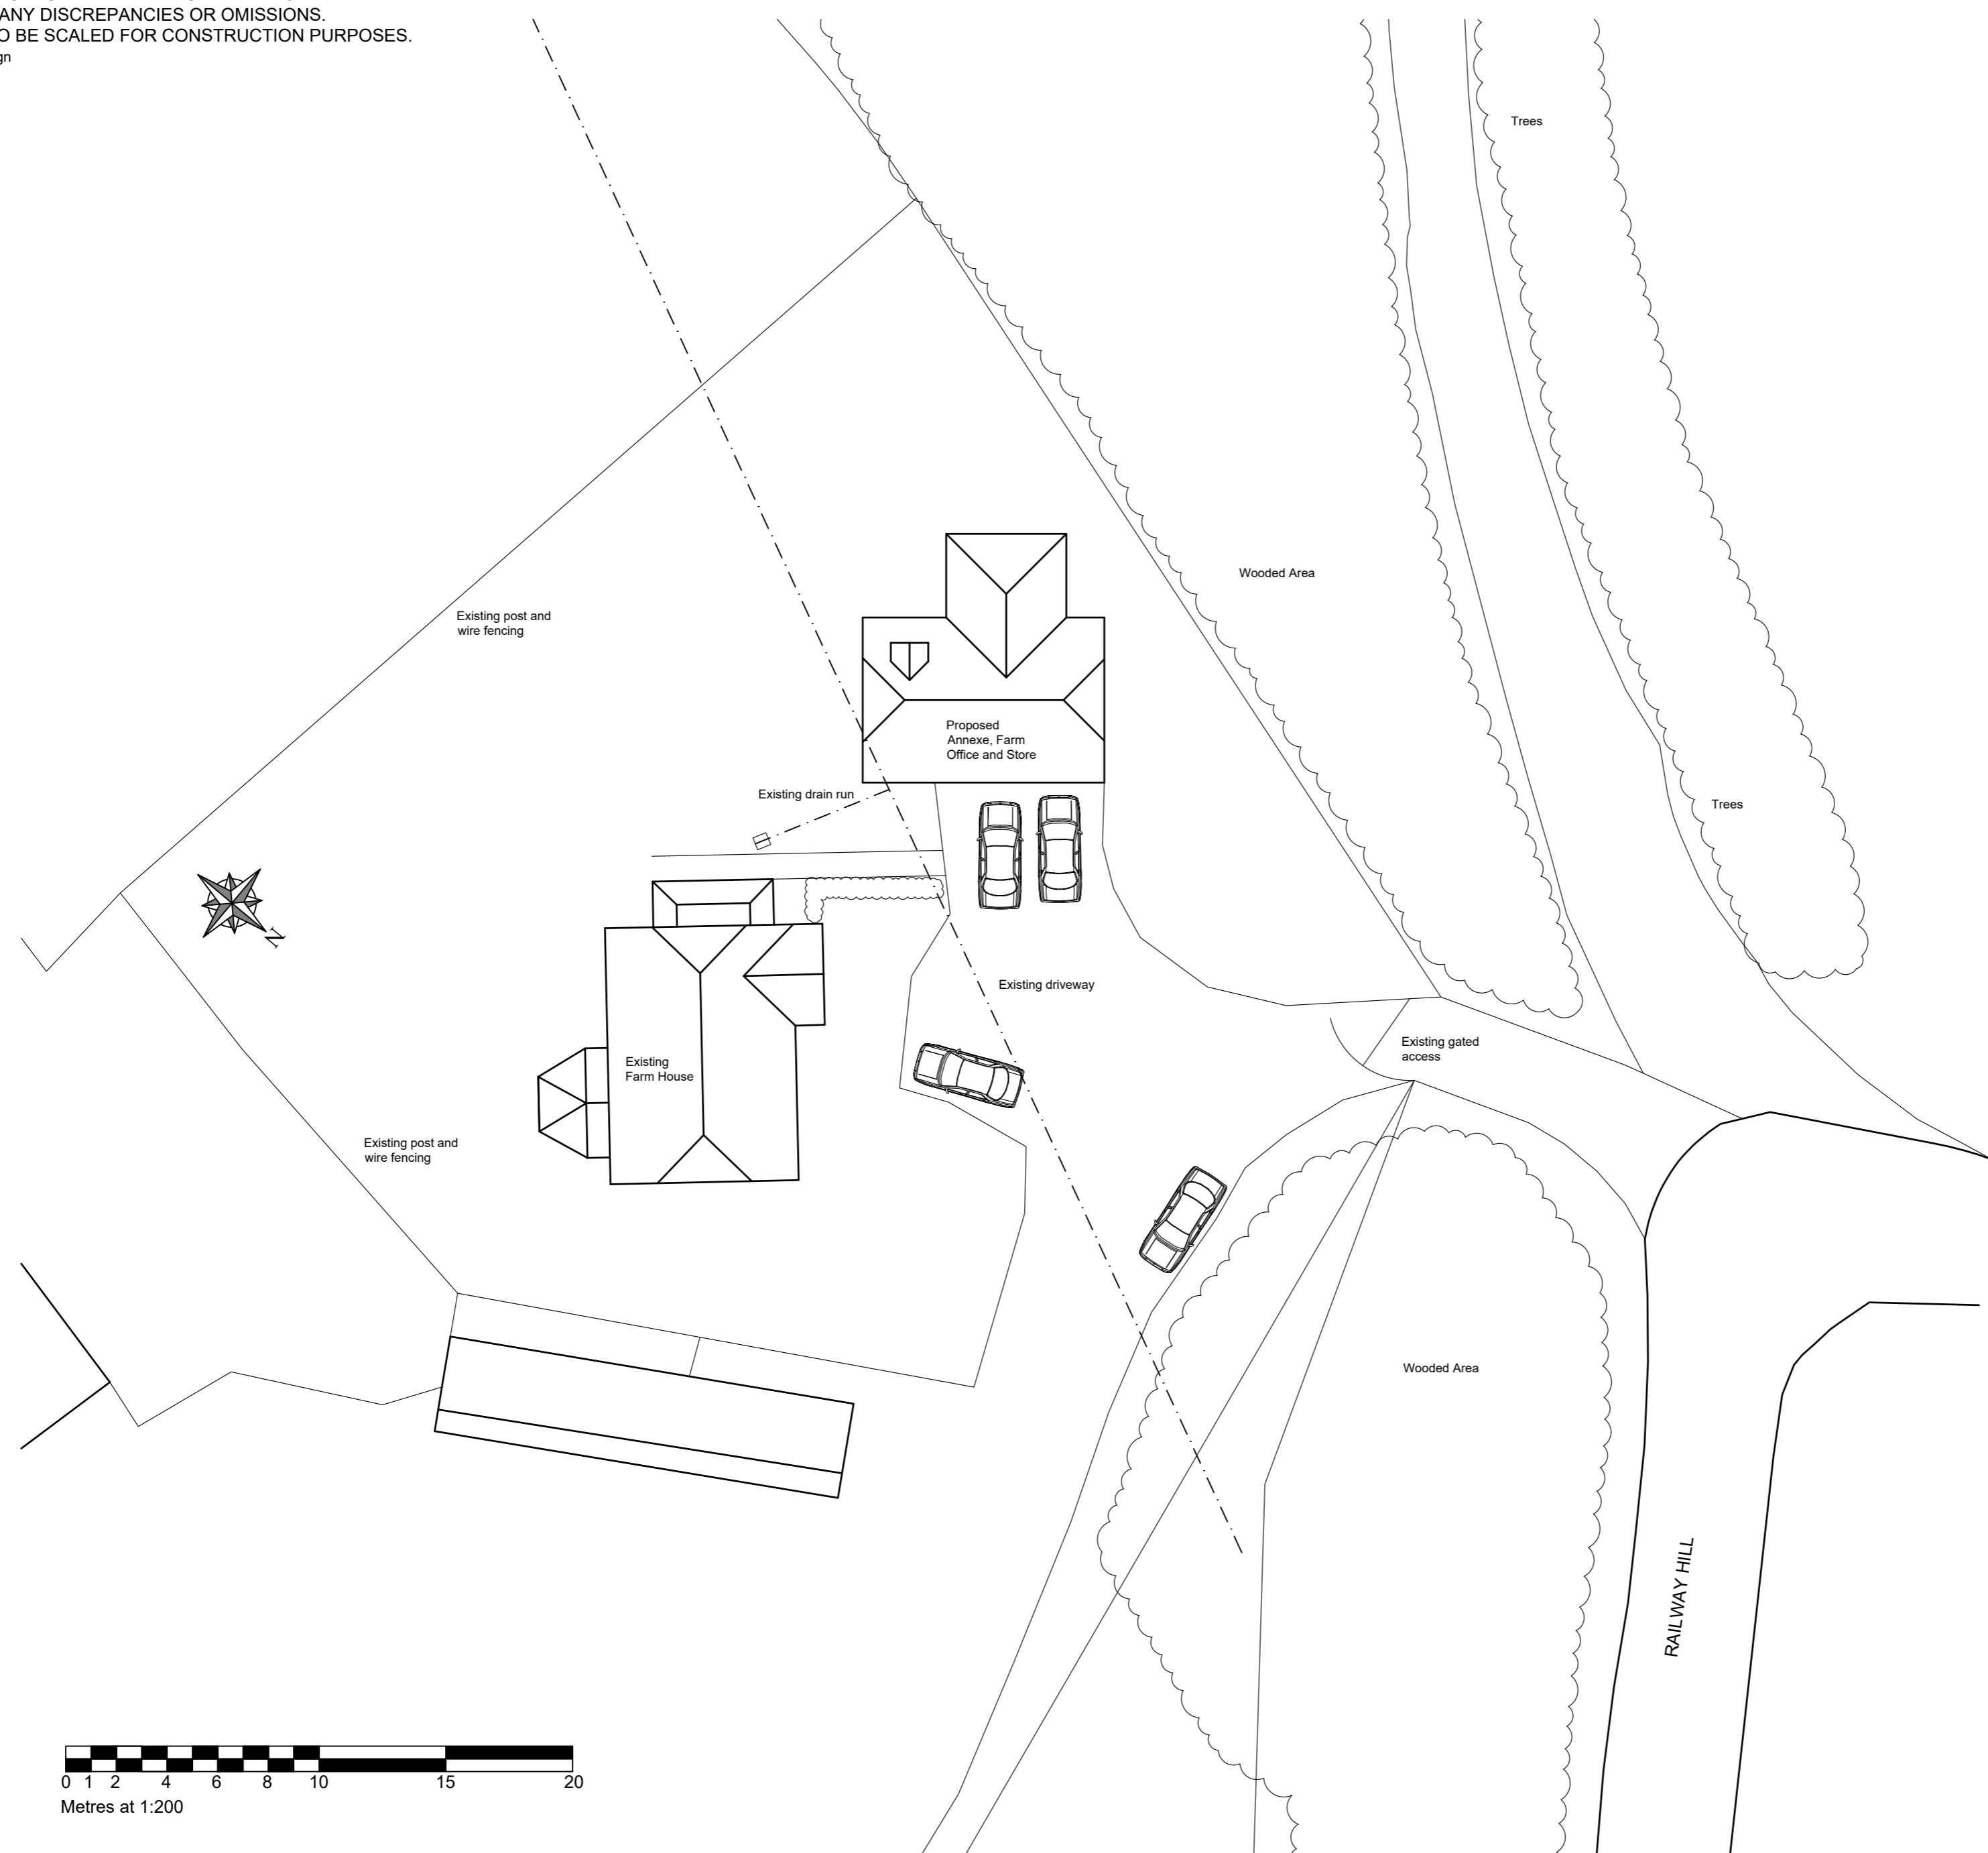

Revisions

# RED HOUSE DESIGN

Rose Cottage, West Stourmouth, Kent, CT3 1HS  
 Telephone: 01227 721779 / 07939 123392  
 enquiries@redhousedes.co.uk

Title  
**Proposed Annexe Conversion**  
**Proposed Site / Block Plan**

Client  
**Mr W Tomsett**

Project  
**Millfields Farm**  
**Railway Hill**  
**Barham**  
**Kent**  
**CT4 6LA**

Drawing Number  
**RH/2246/PD/04**

Scale at A2 1:200	Date July 2023	Revision A
Drawn NFB	Checked	

CAD NAME: