


1:2 half size printed on A3

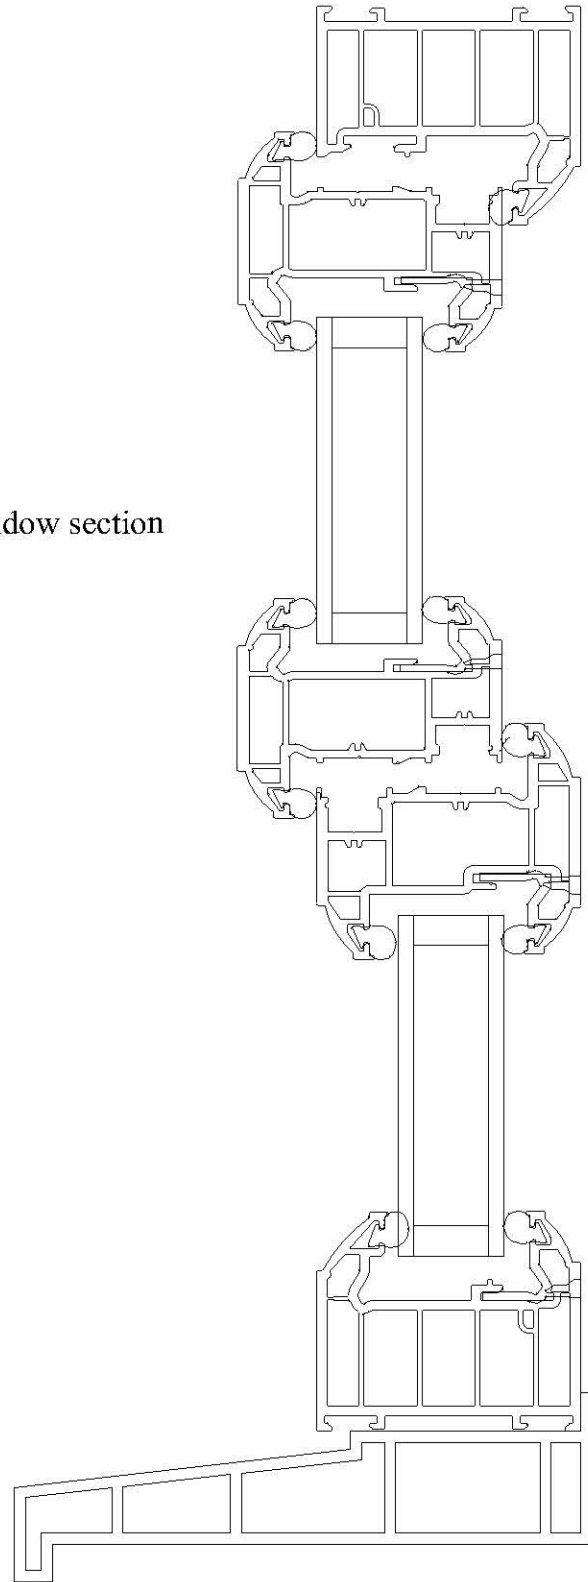

70mm Window section



70mm Door section

