


**PLANTING SCHEDULE**

Trees				
Species	Specification	Girth	Height	
Betula pendula	Heavy Standard, RB	12-14cm	2.5 - 3.0m	
Ilex aquifolium	Heavy Standard, RB	12-14cm	2.5 - 3.0m	
Shrubs				
Species	Specification	Height	Pot Size	Density
Ceanothus thyrsiflorus repens	Bushy; 3/4 Breaks	20-30cm	3L	4/m <sup>2</sup>
Corylus avellana	Branched; 2 / 3 breaks; 1+1	60-90cm	Br	4/m <sup>2</sup>
Lavandula angustifolia "Arctic snow"	Bushy; 3/4 Breaks	20-30cm	3L	6/m <sup>2</sup>
Ilex aquifolium Hedge				
Species	Specification	Height	Pot Size	Density
Ilex aquifolium	Branched; 2 / 3 breaks; 1+1; Planted in a double staggered row - min. 300mm between plants and 350mm between rows	60-90cm	Br	5/m
Grass				
Type	Mix	Specification		
Amenity Grass	South West Seeds Hard Wearing Lawn Mix	Sown at 35kg / ha		
Flowering Lawn	WFG20 Eco Species Rich Lawn	Sown at 10kg / ha		

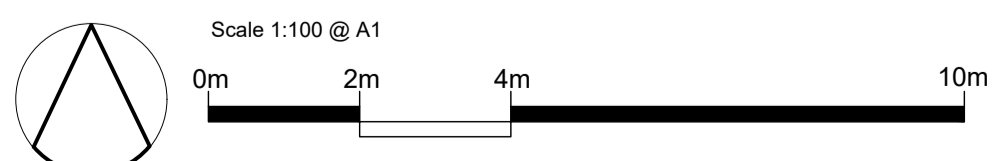

**Key**

Site Boundary	Proposed Garden Lawn
Existing Vegetation	Proposed Trees
Proposed Shrubs	
Proposed Species-rich Flowering Lawn	

Based on Seabrooks Architects drawing no. 5490-23.05.15 Proposed Planning