



PROPOSED CHANGES OF USE TO TOURIST ACCOMMODATION IN THE FORM OF THREE, ONE BEDROOMED COTTAGES AT HOME FARM BARN, JEVINGTON ROAD, JEVINGTON, POLEGATE

WDJ 04 / 2259

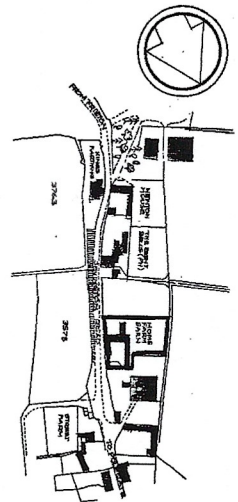


© CORINN CAMPBELL - LICENCE IN RESIDENCES

SCALE : 1 = 2500

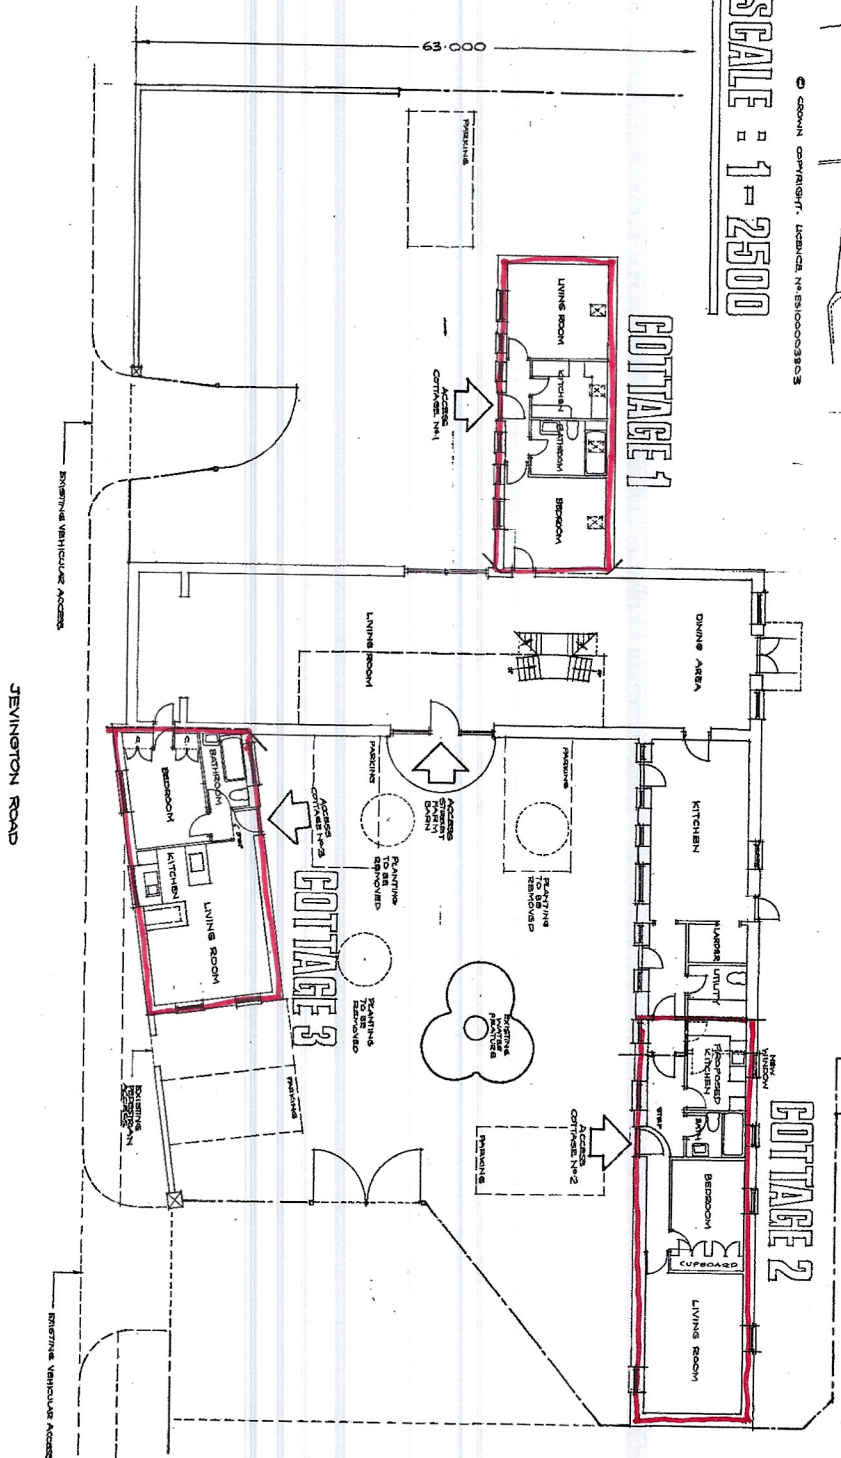

GROUND FLOOR  
SCALE # 1 = 100

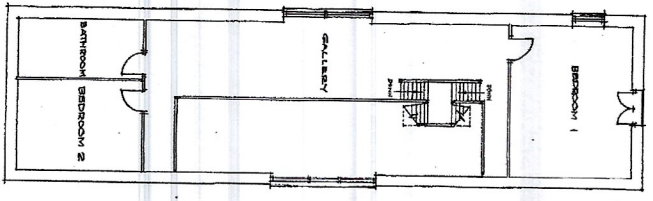

FIRST FLOOR  
(OWNER'S ACCOMMODATION)

WEATHERSITING	
DUNDEE	
DATE	31 MAR 2004
BY	W. J. VINCENT
NO.	11
BY	W. J. VINCENT
NO.	11

*W. J. Vincent*  
27 August 2004

JOHN L. VINCENT  
P.L.A.S.A.

Building Surveyor and Planning Consultant  
13 Market Close  
Waltham, Waltham  
Dorset, BA20 2JH  
Tel: 01752 865293  
Fax: 01752 865294  
August 2004