





REAR (EAST) ELEVATION




SIDE (NORTH) ELEVATION


NOTES:
 THIS DRAWING IS COPYRIGHT AND MUST NOT BE REPRODUCED WHOLLY OR IN PART WITHOUT PRIOR PERMISSION.
 THIS DRAWING IS TO BE READ IN CONJUNCTION WITH ALL RELEVANT DRAWINGS AND DOCUMENTS ISSUED BY THOMPSON BRADFORD ARCHITECTS Ltd & OTHER CONSULTANTS

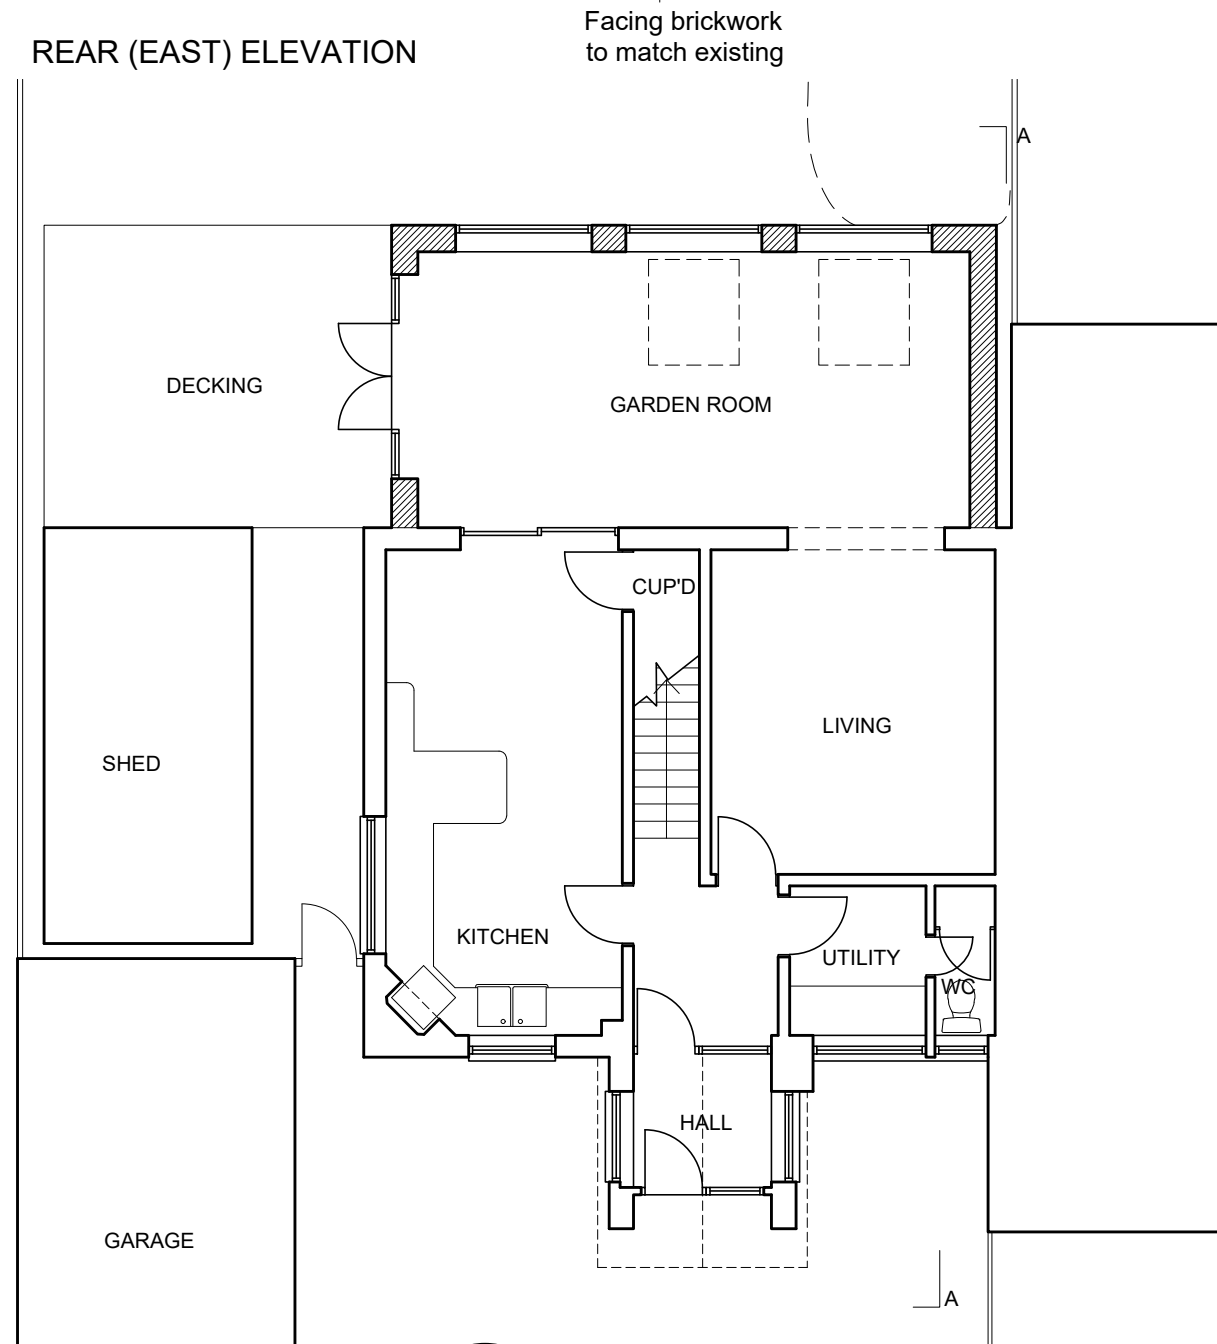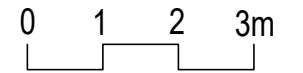

GROUND FLOOR PLAN

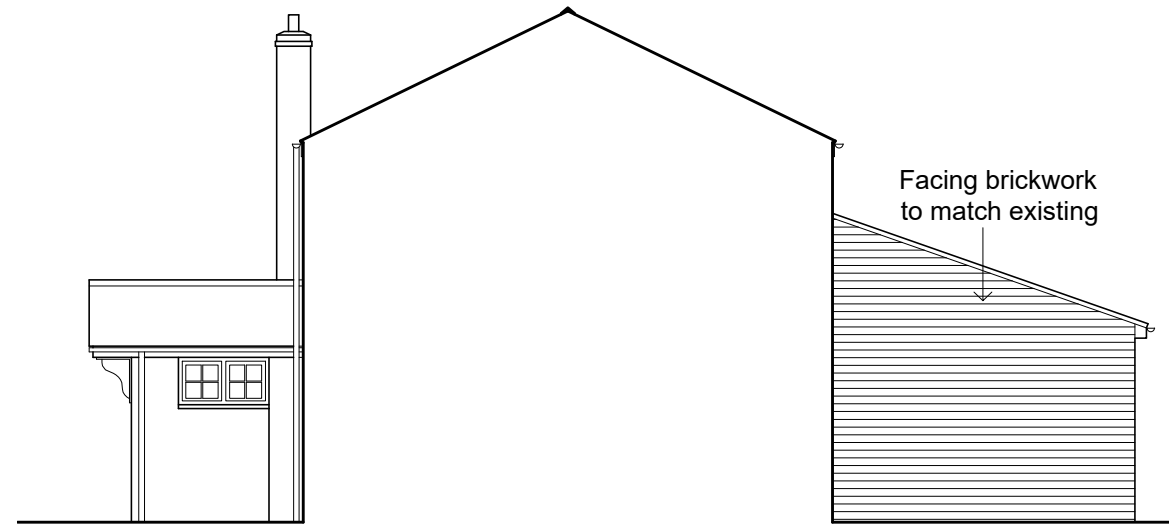

SECTION A-A

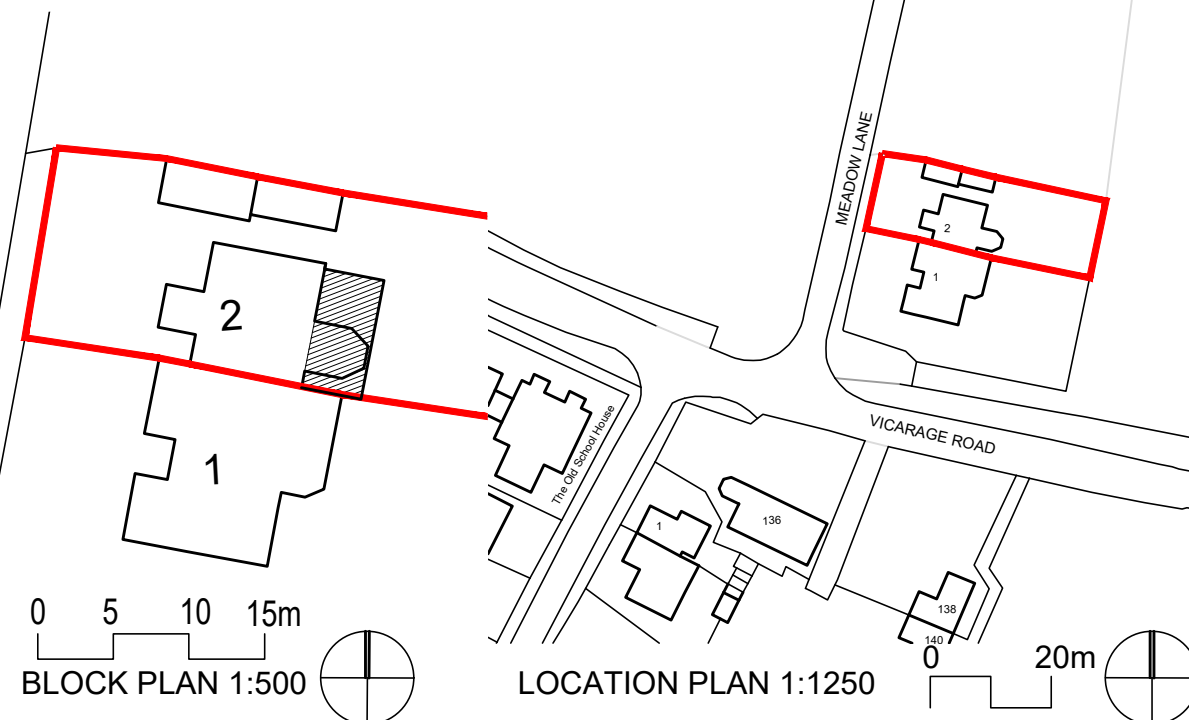

BLOCK PLAN 1:500

LOCATION PLAN 1:1250

DRAWING
 PLANS AND ELEVATIONS
 AS PROPOSED

PROJECT
 2 MEADOW LANE,
 PITSTONE
 LU7 9EZ

Job code	Drawing no	Revision
MLS23	200	-

Date	Drawn
AUG 2023	LH

Scale	Checked
1:100@ A3	RT

**THOMPSON
 BRADFORD
 ARCHITECTS**

The Counting House, 9 High Street, Tring HP23 5TE
 Tel 01442 820410
 e-mail mail@tb-architects.co.uk