






REAR (EAST) ELEVATION




SIDE (NORTH) ELEVATION

NOTES:

THIS DRAWING IS COPYRIGHT AND MUST NOT BE REPRODUCED WHOLLY OR IN PART WITHOUT PRIOR PERMISSION.  
THIS DRAWING IS TO BE READ IN CONJUNCTION WITH ALL RELEVANT DRAWINGS AND DOCUMENTS ISSUED BY THOMPSON BRADFORD ARCHITECTS Ltd & OTHER CONSULTANTS

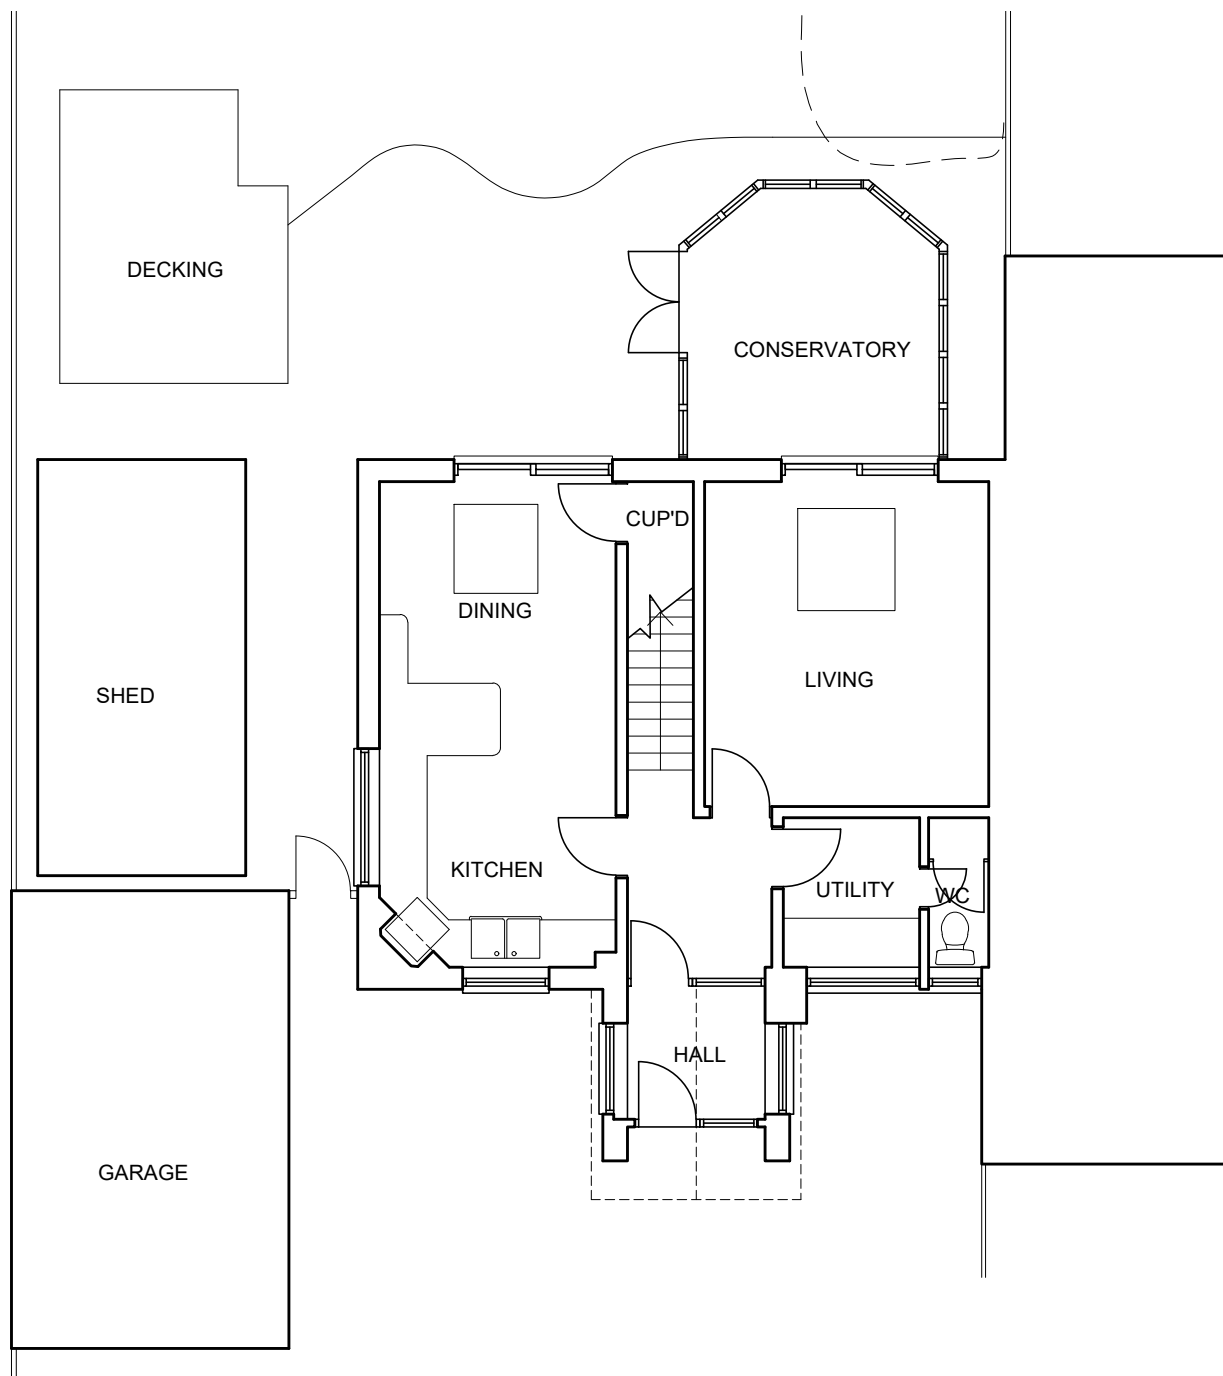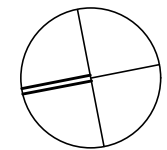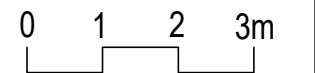

GROUND FLOOR PLAN

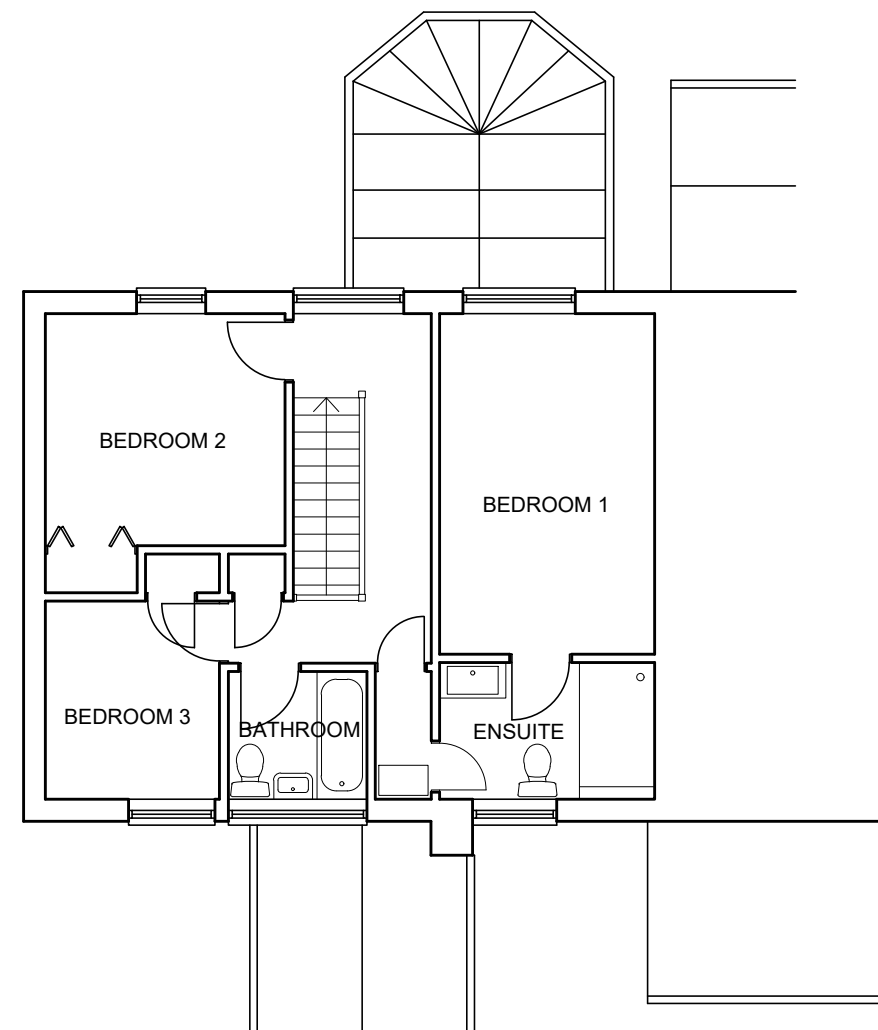

FIRST FLOOR PLAN

DRAWING  
**PLANS AND ELEVATIONS AS EXISTING**

PROJECT  
**2 MEADOW LANE,  
PISTONE  
LU7 9EZ**

Job code <b>MSL23</b>	Drawing no <b>100</b>	Revision <b>-</b>
Date <b>AUG 2023</b>	Drawn <b>LH</b>	
Scale <b>1:100@ A3</b>	Checked <b>RT</b>	

**THOMPSON  
BRADFORD  
ARCHITECTS**

The Counting House, 9 High Street, Tring HP23 5TE  
Tel 01442 820410  
e-mail mail@tb-architects.co.uk