


All dimensions to be checked on site.
Do not Scale from the drawing.
Any discrepancies to be reported to the Project Surveyor before the commencement of any works.



East Elevation



North Elevation

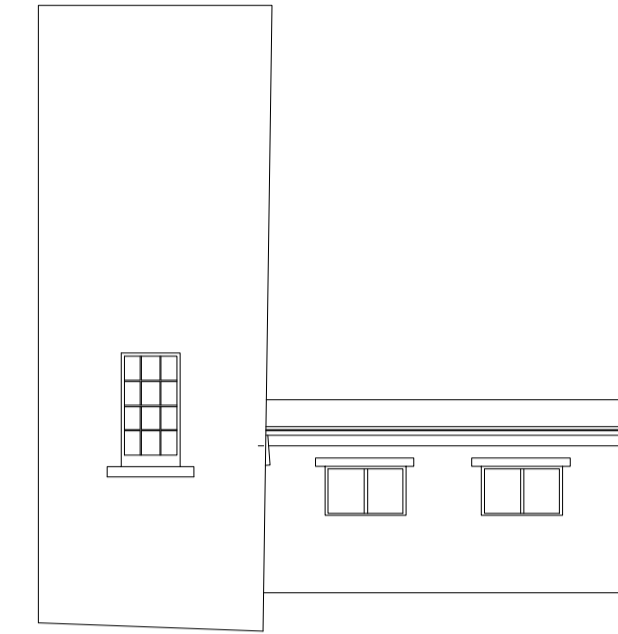

East Elevation






West Elevation



North Elevation


Datum 60.00m

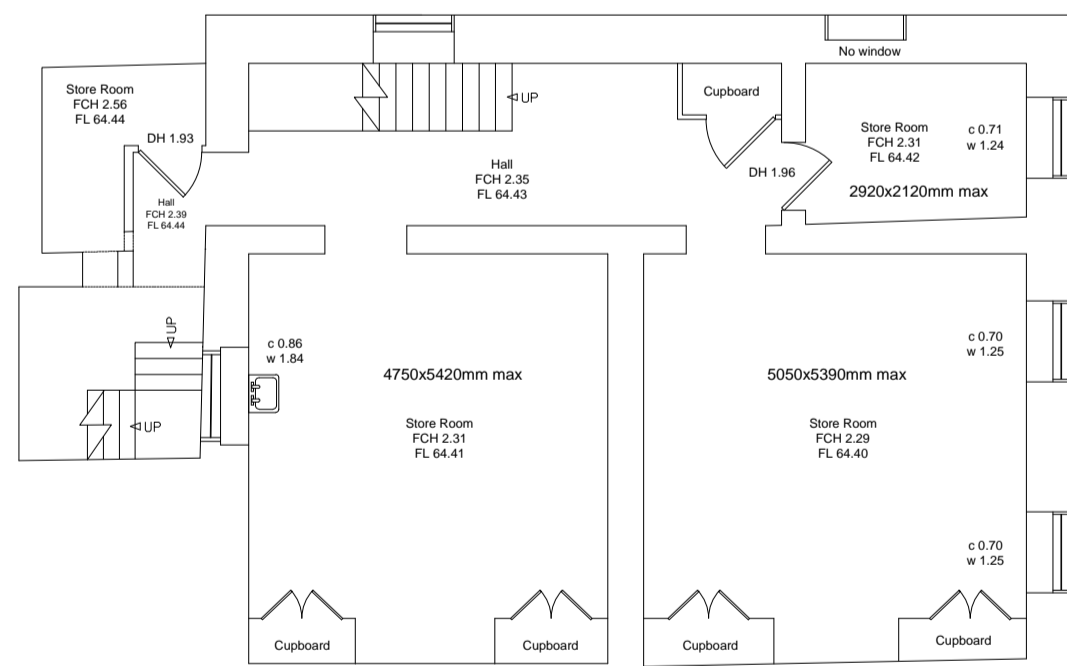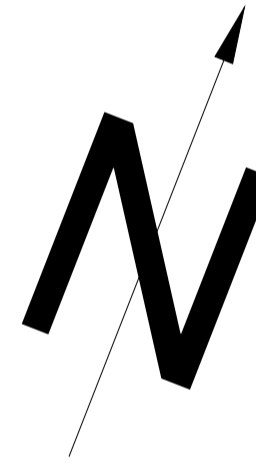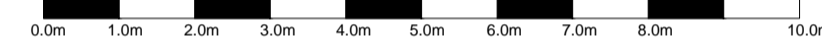


Basement



Ground Floor

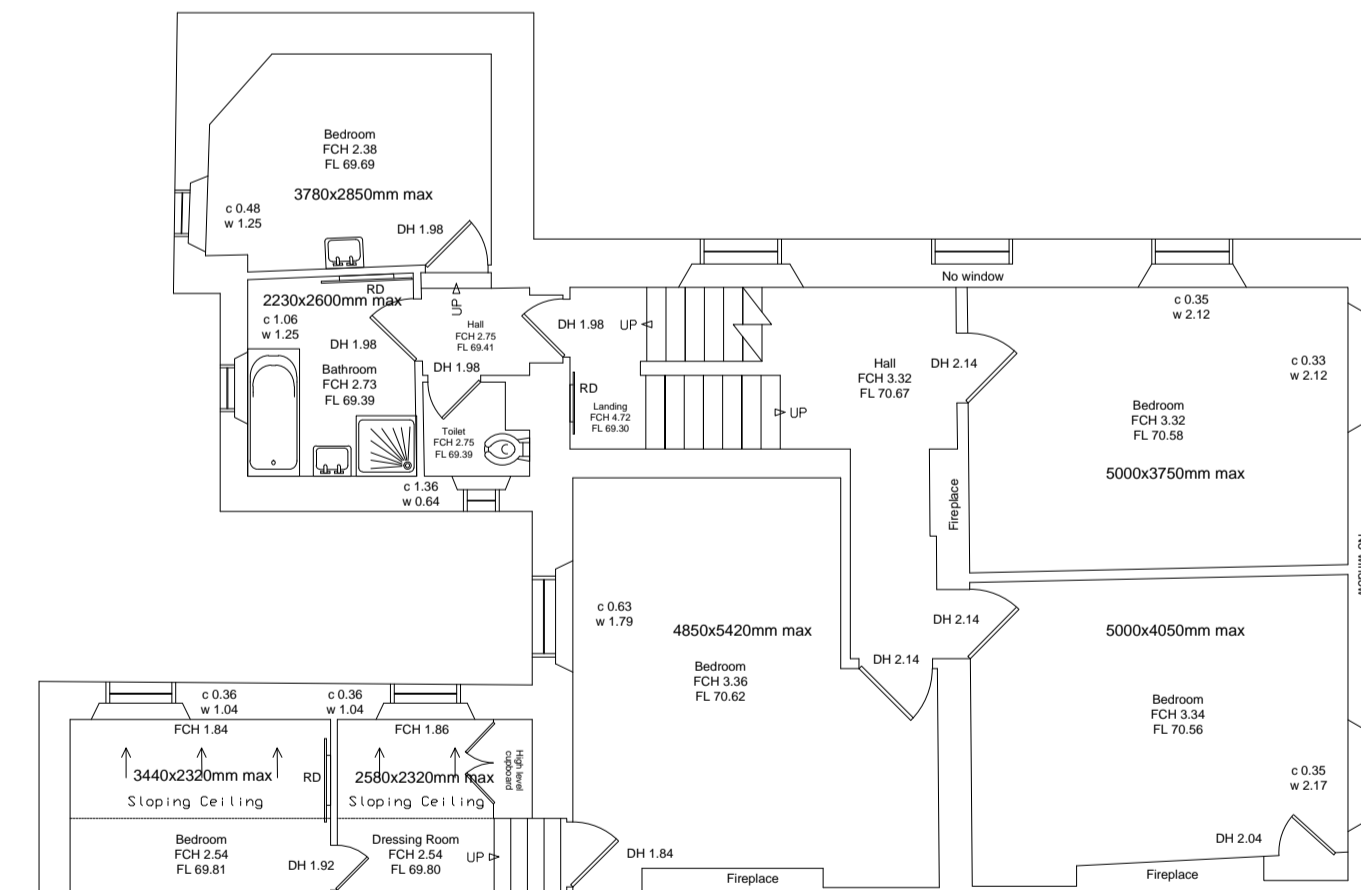

First Floor

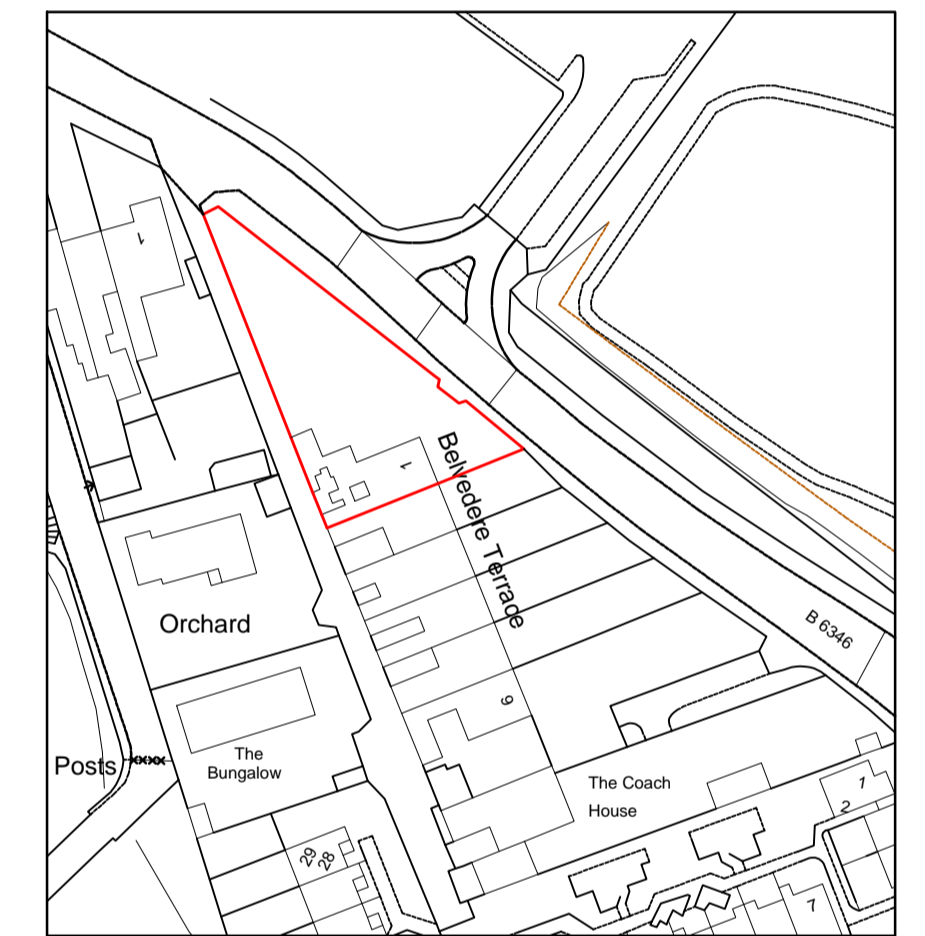

Site Location Plan 1:1250

Revisions:	Date:	Init:

Sullivan Associates
CHARTERED BUILDING SURVEYORS

Fourways 2, Diston Terrace, Amble,
Morpeth, Northumberland, NE65 0DT
Tel: 01665 513 010
email: info@sullivan-associates.co.uk

Client:
Mr. & Mrs. Gurney

Project:
1 Belvedere Terrace
Alnwick
Northumberland

Drawing Title:
Floor Plans as Existing
Elevations as Existing
Site Location Plan

Drawn: RS Scale: A1 1:100

Checked: RS Date: June 2023

Project No: Drawing No: Rev No:

23016 101 A