


**Extract from “APP_2011_0505-Existing Plans_and Elevations-595445”
now showing Updated Landscape and Tree Schedule**

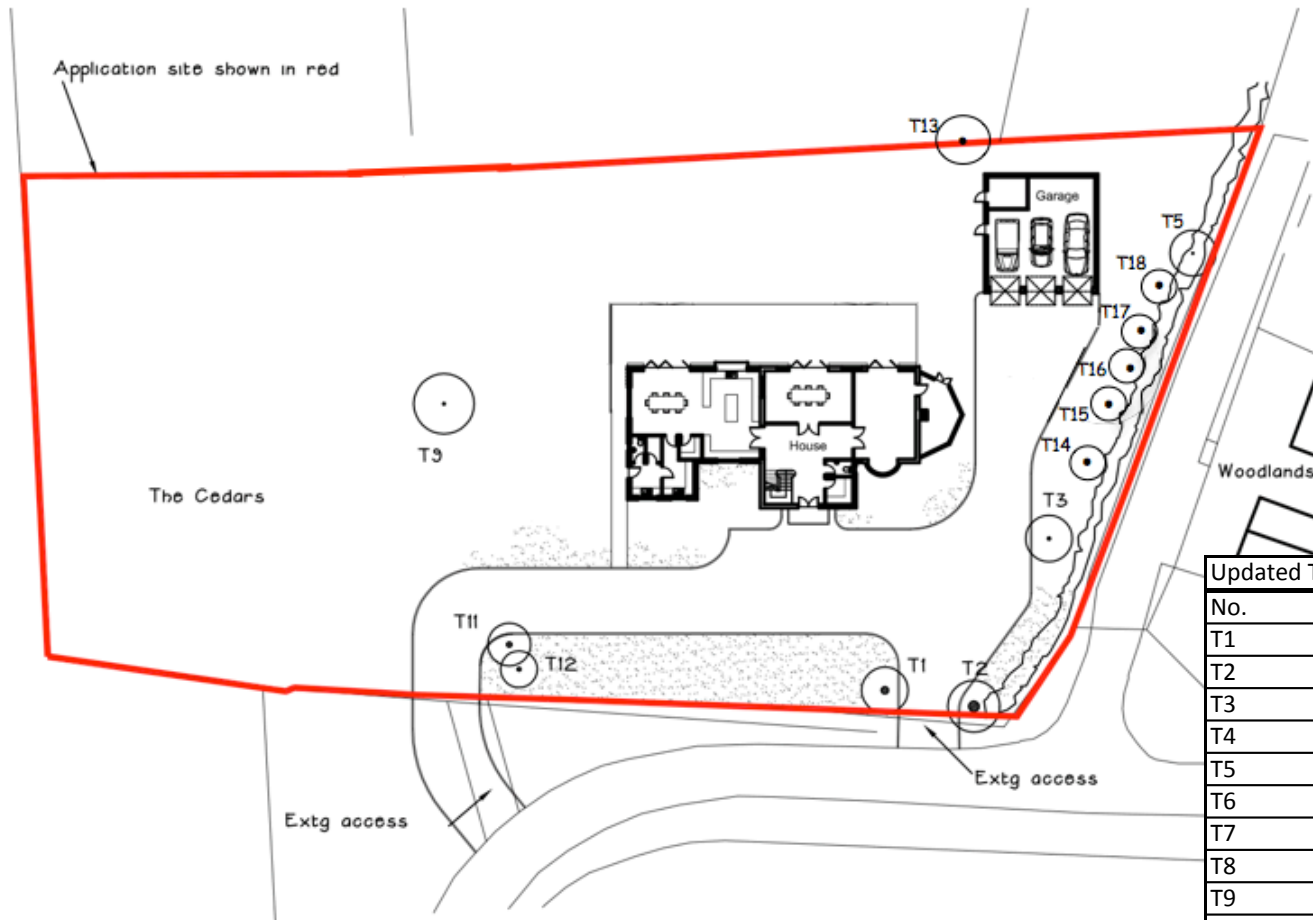

Updated Tree Schedule			
No.	Type	Trunk Dia/mm	Height/m
T1	Sycamore	560	10
T2	Ash	800	14
T3	Hornbeam	250	7.5
T4			
T5	Spruce	150	13
T6			
T7			
T8			
T9	Hornbeam	200	7.5
T10			
T11	Larch	400	13
T12	Larch	300	13
T13	Japanese Maple	700	12
T14	Hazel	200	6
T15	Hazel	200	6
T16	Ash	150	5
T17	Sycamore	150	4
T18	Larch	500	10