


- Notes:
- 1 Do not scale off this drawing for construction purposes. Discrepancies can be caused during printing, photocopying etc so we advise any prints to be requested directly from the R.A Design office.
  - 2 All dimensions and levels to be checked on site by the contractor before commencement of work and discrepancies reported to R.A Design.
  - 3 No responsibility can be accepted for errors arising on site due to unauthorised variations from the drawings.
  - 4 This drawing is the copyright of R.A. Design Ltd and may not be reproduced without licence.
  - 5 **CDM**  
The CDM Regulations 2015 have been considered during the preparation of these drawings. Before commencement works on site please ask to see a copy of the potential site hazards from the contractor or refer to the Health and Safety file.

Revisions	Date
A Client Revisions	010623
B Visual Screening added	170723

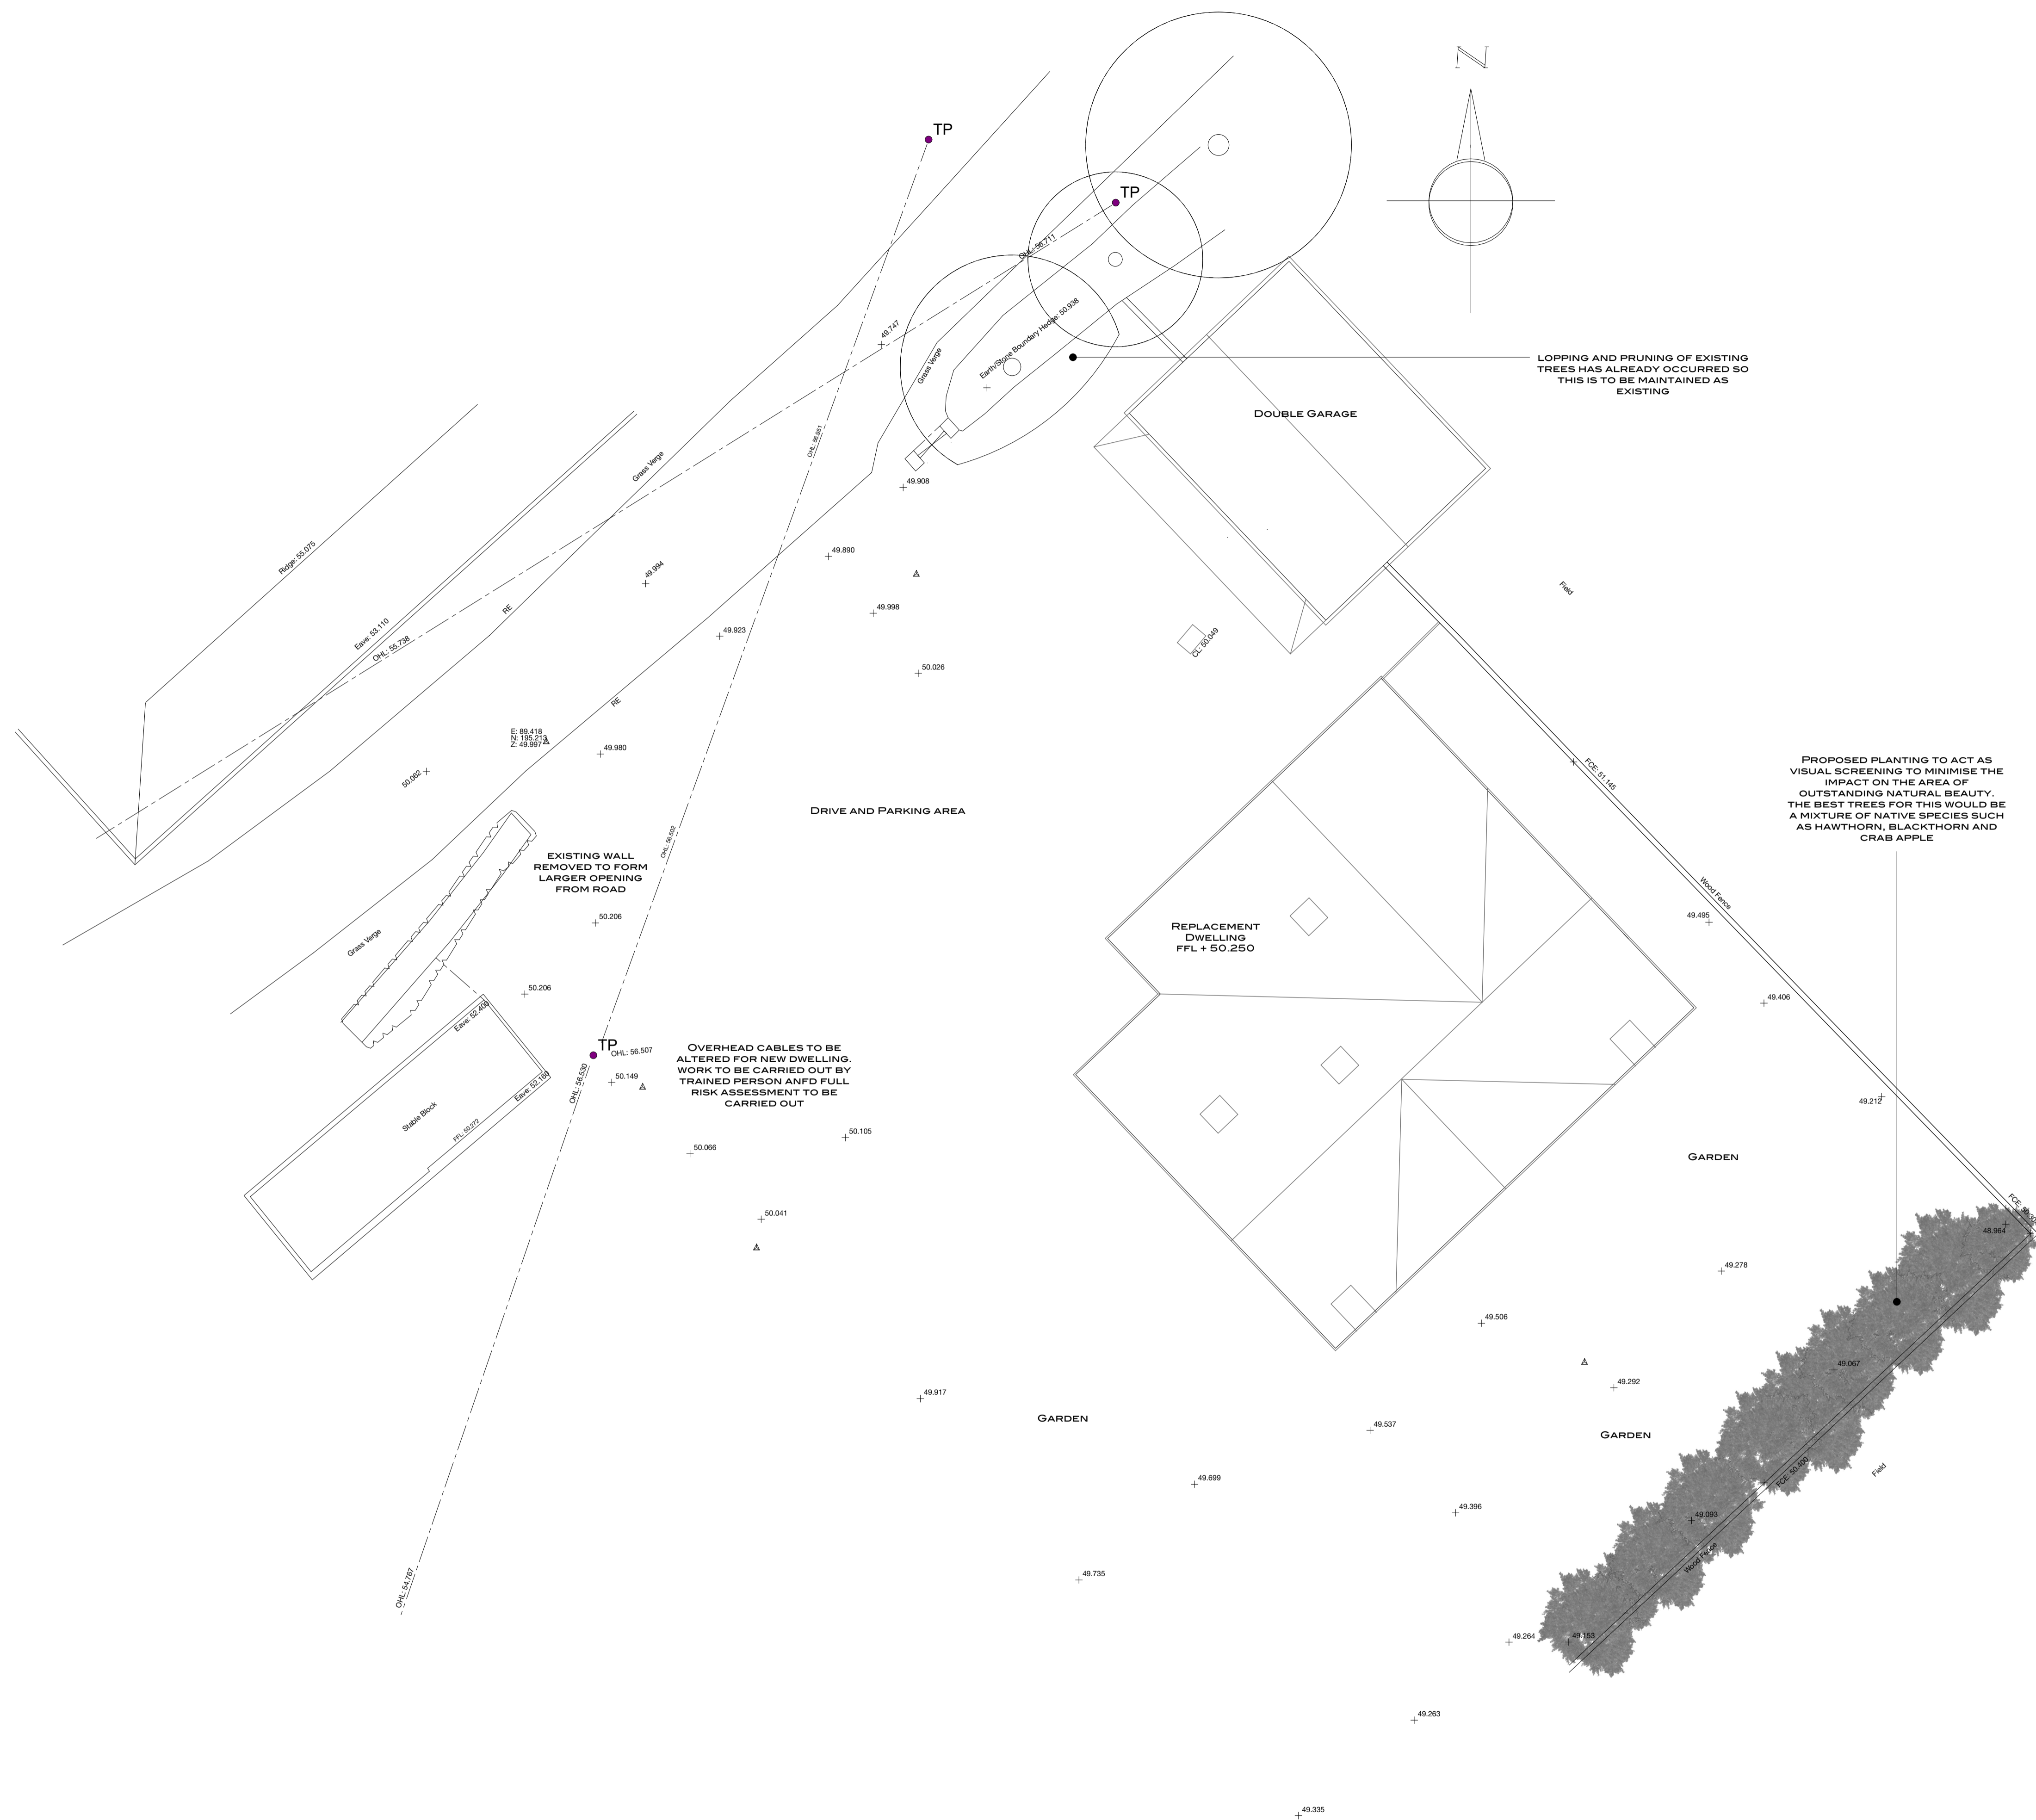

Latitude, Peverell Terrace, Porthleven,  
Cornwall, TR13 9DZ  
**01736 796111**


www.radesign.org.uk office@radesign.org.uk

**Chartered Architectural Technologist**

Title  
Proposed Replacement  
Dwelling @  
Amalveor Bungalow  
St Ives TR26 3AG

Scale & paper size	Date
1:200 @ A1	May 23

Client  
**Mr & Mrs Hudson**

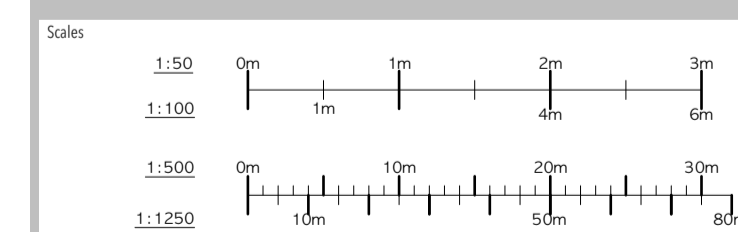

Proposed Site Plan

**1839A/08B**

