

Notes:

- 1 Do not scale off this drawing for construction purposes. Discrepancies can be caused during printing, photocopying etc so we advise any prints to be requested directly from the RA Design office.
- 2 All dimensions and levels to be checked on site by the contractor before commencement of work and discrepancies reported to RA Design.
- 3 No responsibility can be accepted for errors arising on site due to unauthorised variations from the drawings.
- 4 This drawing is the copyright of RA Design Ltd and may not be reproduced without licence.
- 5 **CDM**
The CDM Regulations 2015 have been considered during the preparation of these drawings. Before commencement works on site please ask to see a copy of the potential site hazards from the contractor or refer to the Health and Safety file.

Revisions	Date



Latitude, Peverell Terrace, Porthleven,
Cornwall, TR13 9DZ
01736 796111
www.radesign.org.uk office@radesign.org.uk

Chartered Architectural Technologist

Title
Proposed Replacement
Dwelling @
Amalveor Bungalow
St Ives TR26 3AG


Scale & paper size 1:100 & 1:50 @ A1	Date May 23
---	----------------

Client
Mr & Mrs Hudson


Scales 1:50 0m 1m 2m 3m 1:100 0m 1m 2m 3m 1:500 0m 10m 20m 30m 1:1250 0m 10m 50m 80m
--

Existing Plans and Elevations


1839A/02

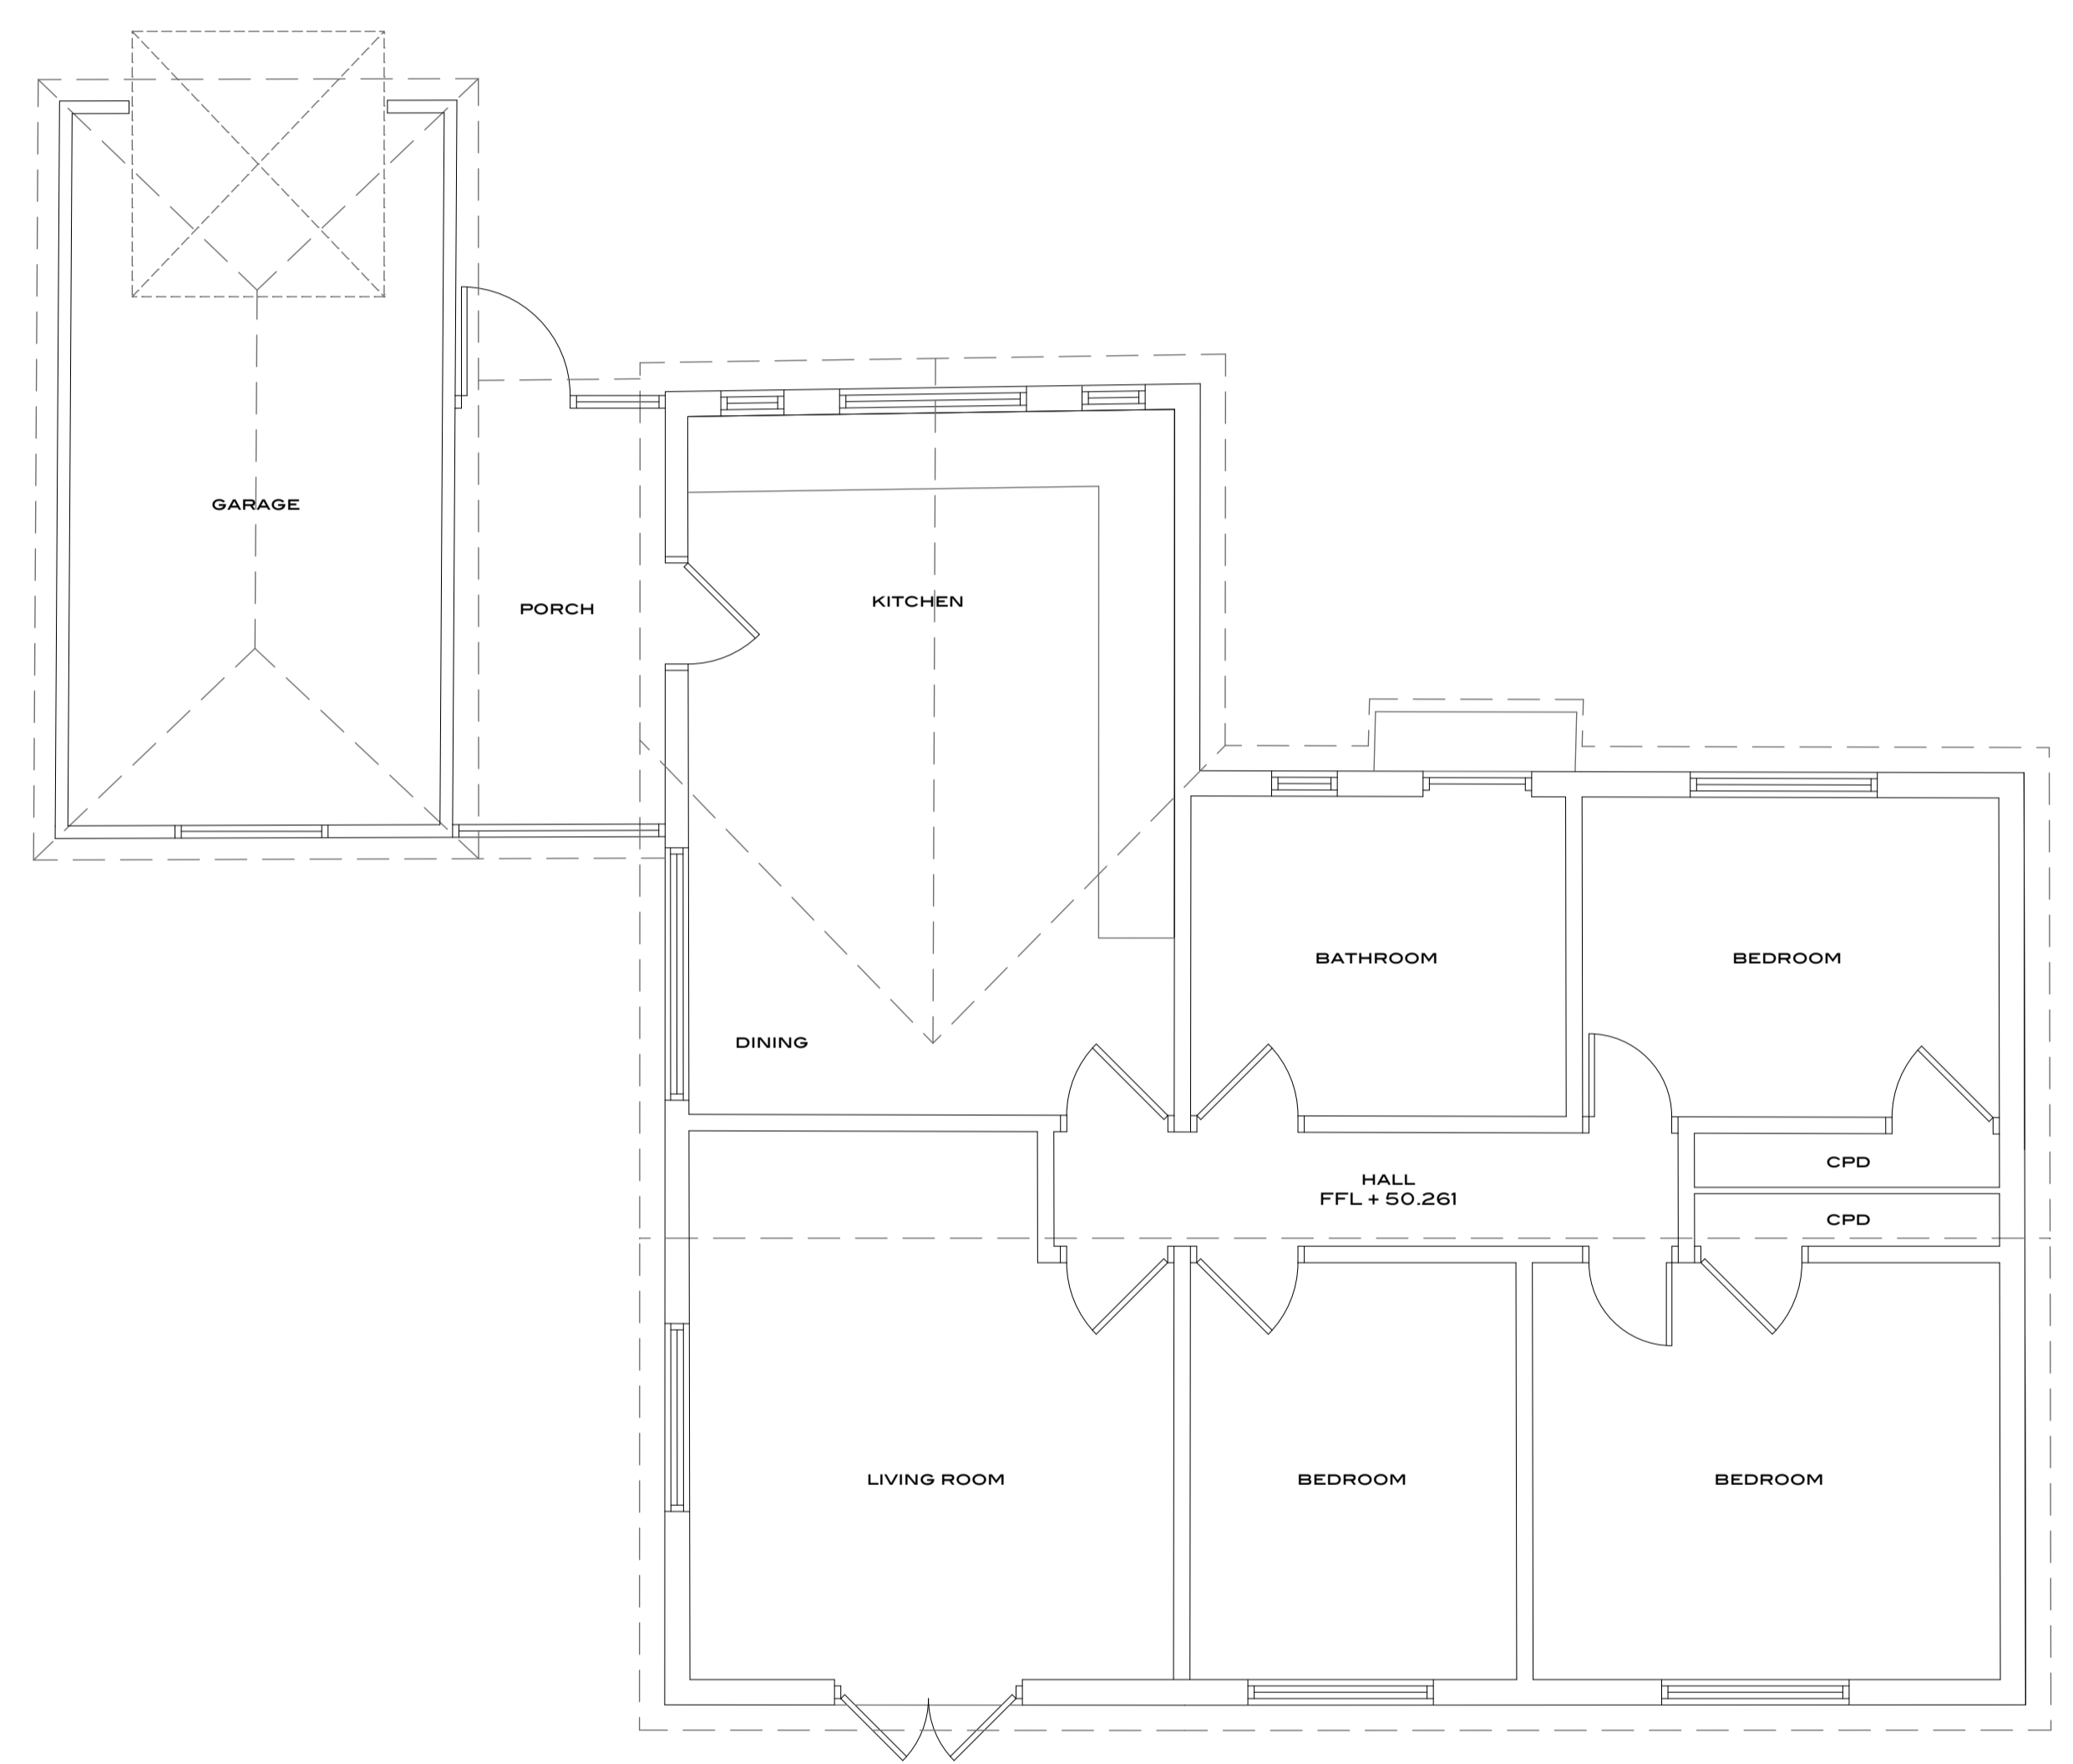


Existing Ground Floor Plan
1:50

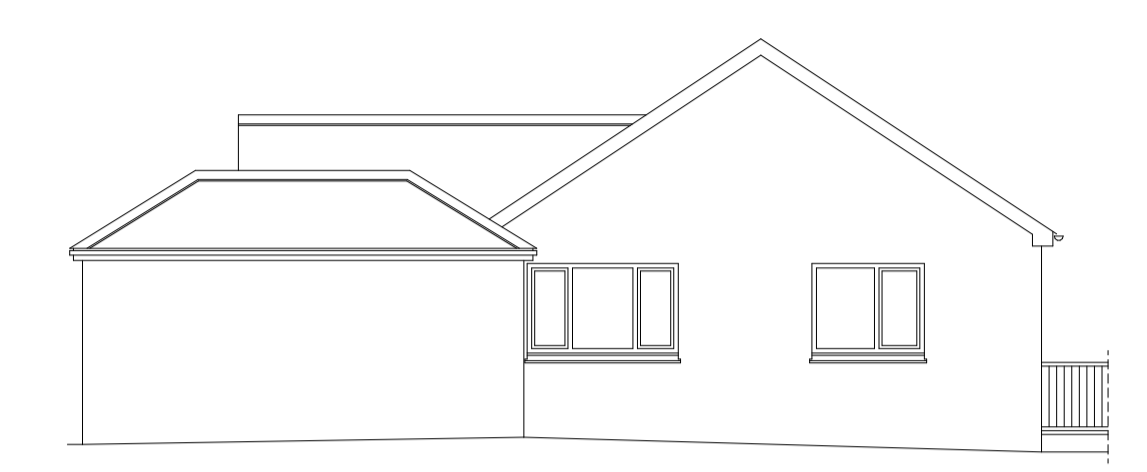

Existing South West Elevation
1:100

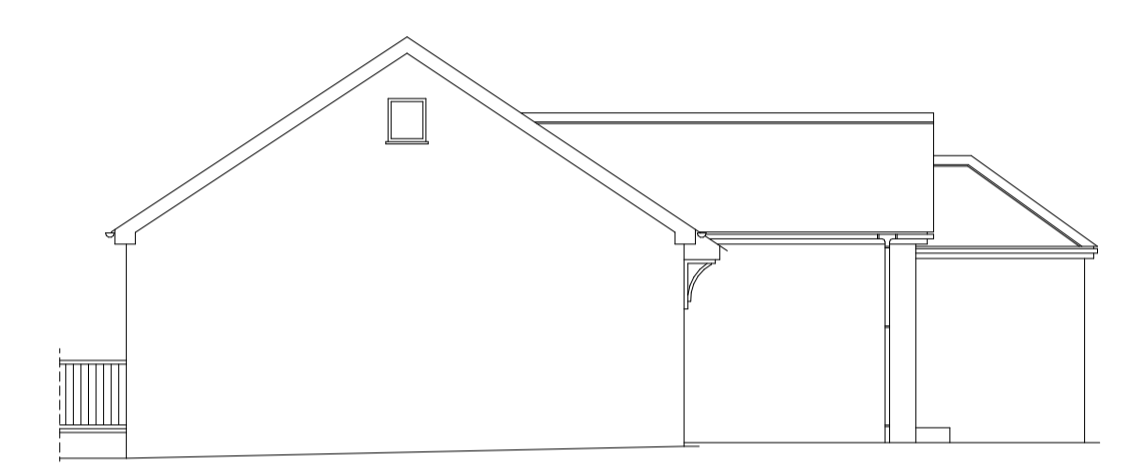

Existing North East Elevation
1:100

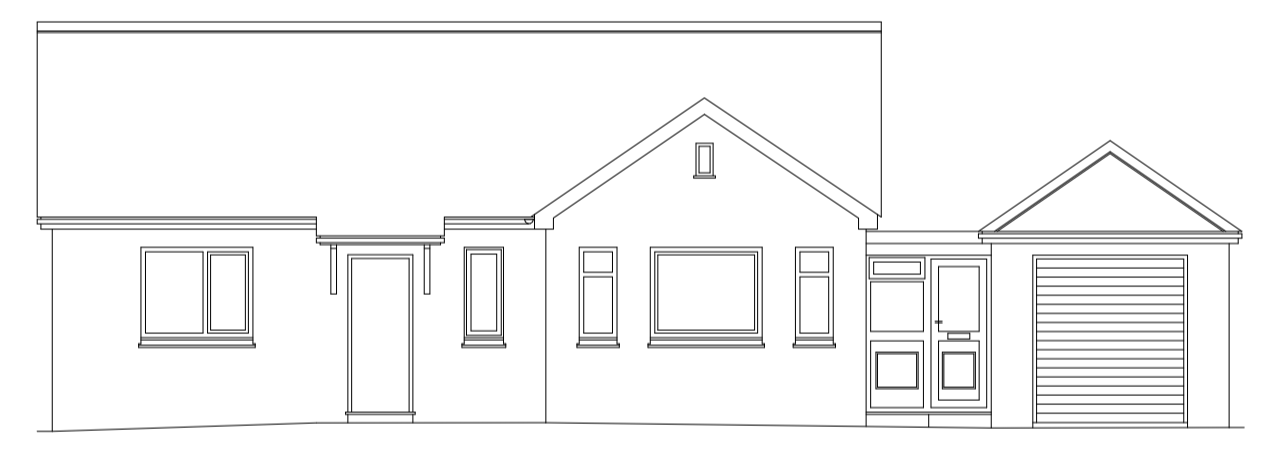

Existing North West Elevation
1:100



Existing South East Elevation
1:100