

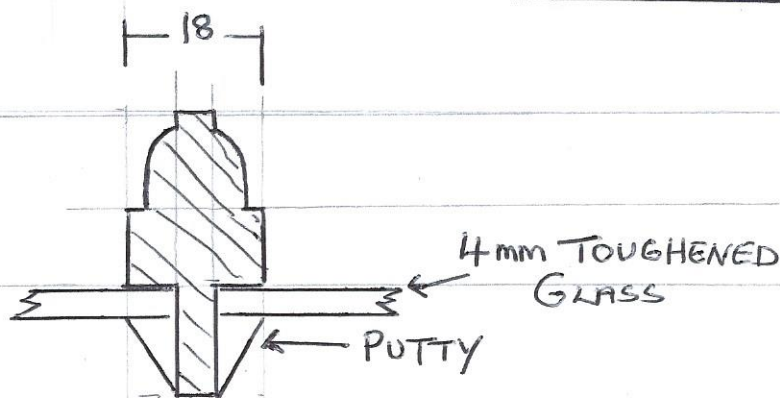


PROPOSED WINDOW DRAWING FOR BRAGGS FARM
 TO MATCH ORIGINAL FRONT WINDOWS SIDE SLIDERS

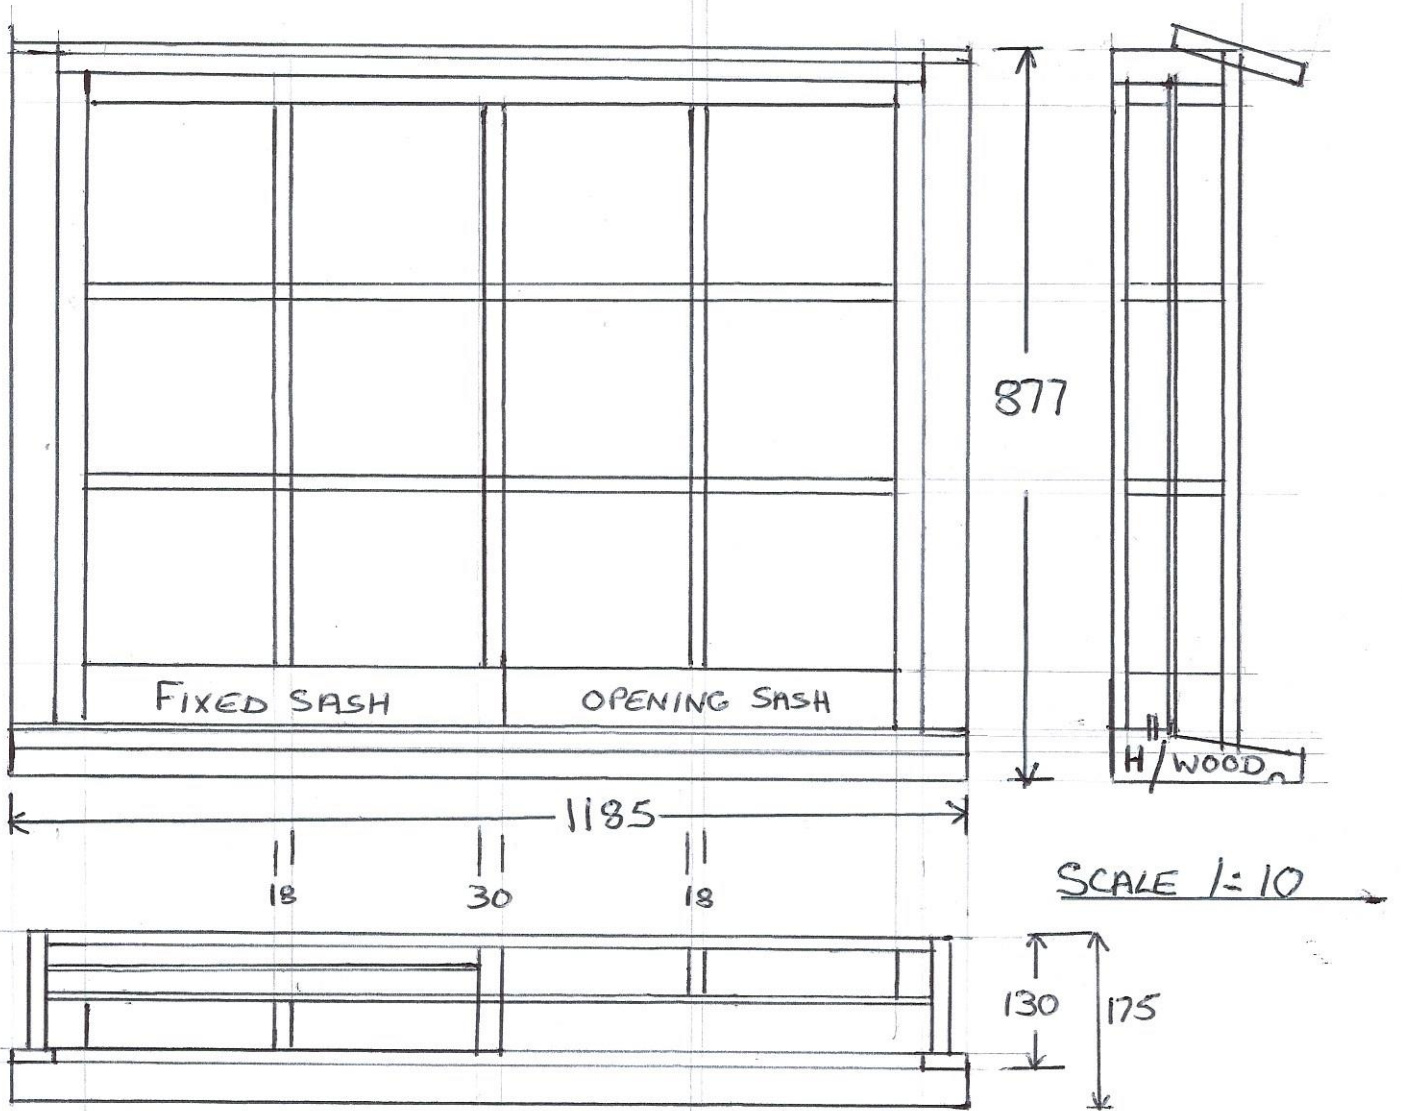

BAR SECTION
 SCALE 1:1

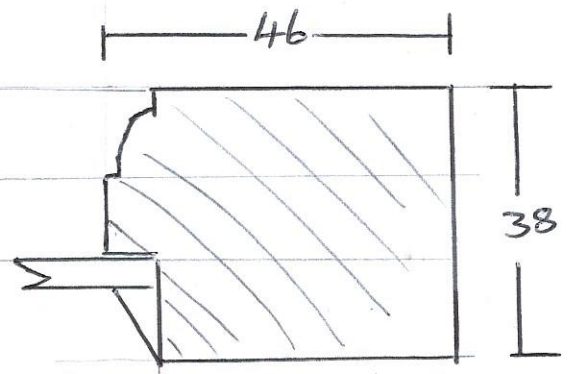

HEADY STYLE SECTION
 SCALE 1:1