




Hatched area indicates obscured glass

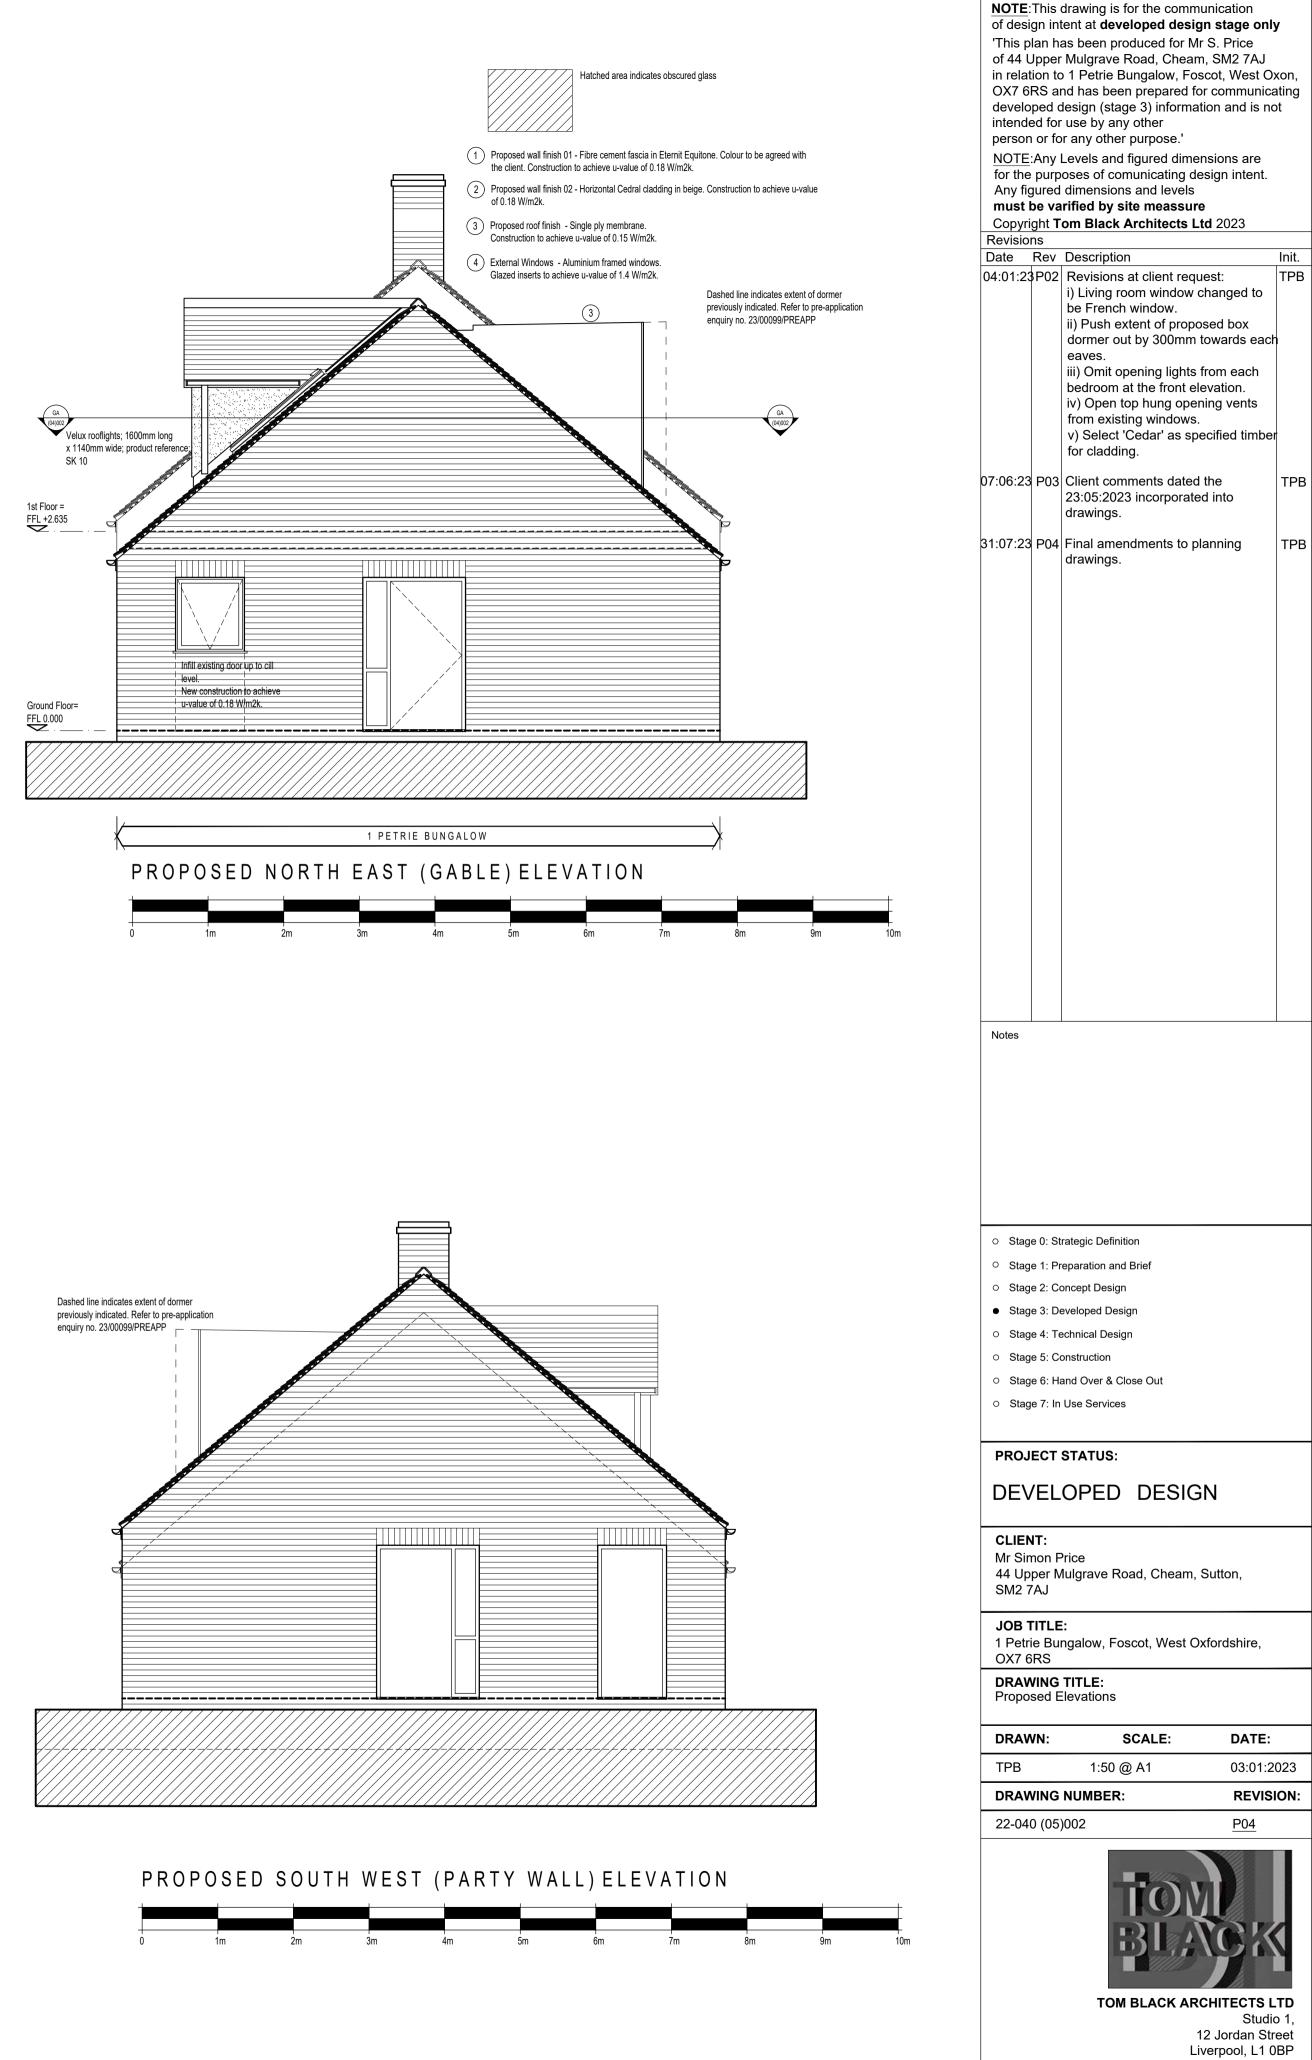

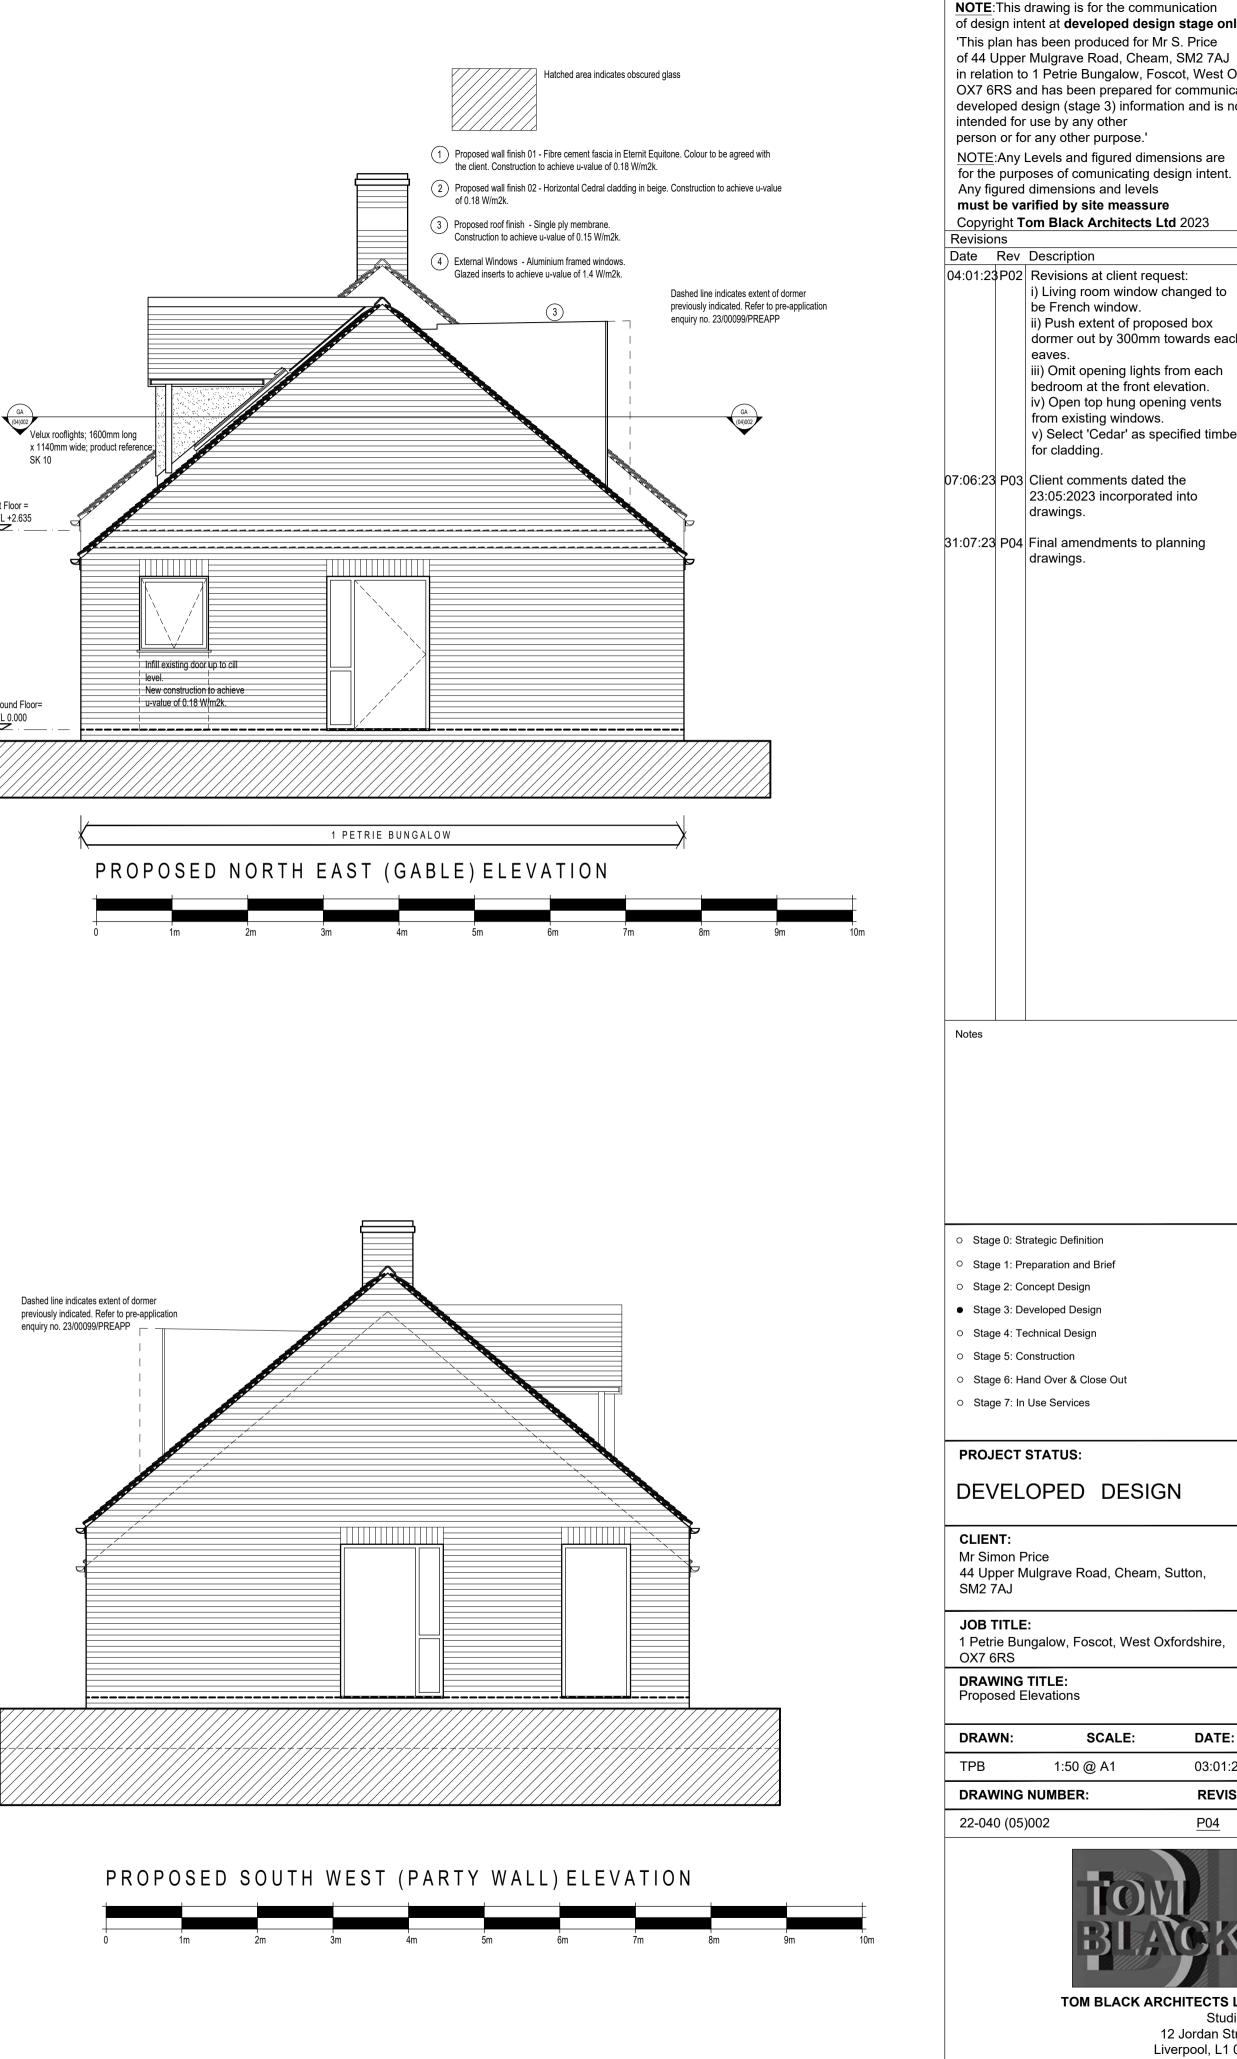

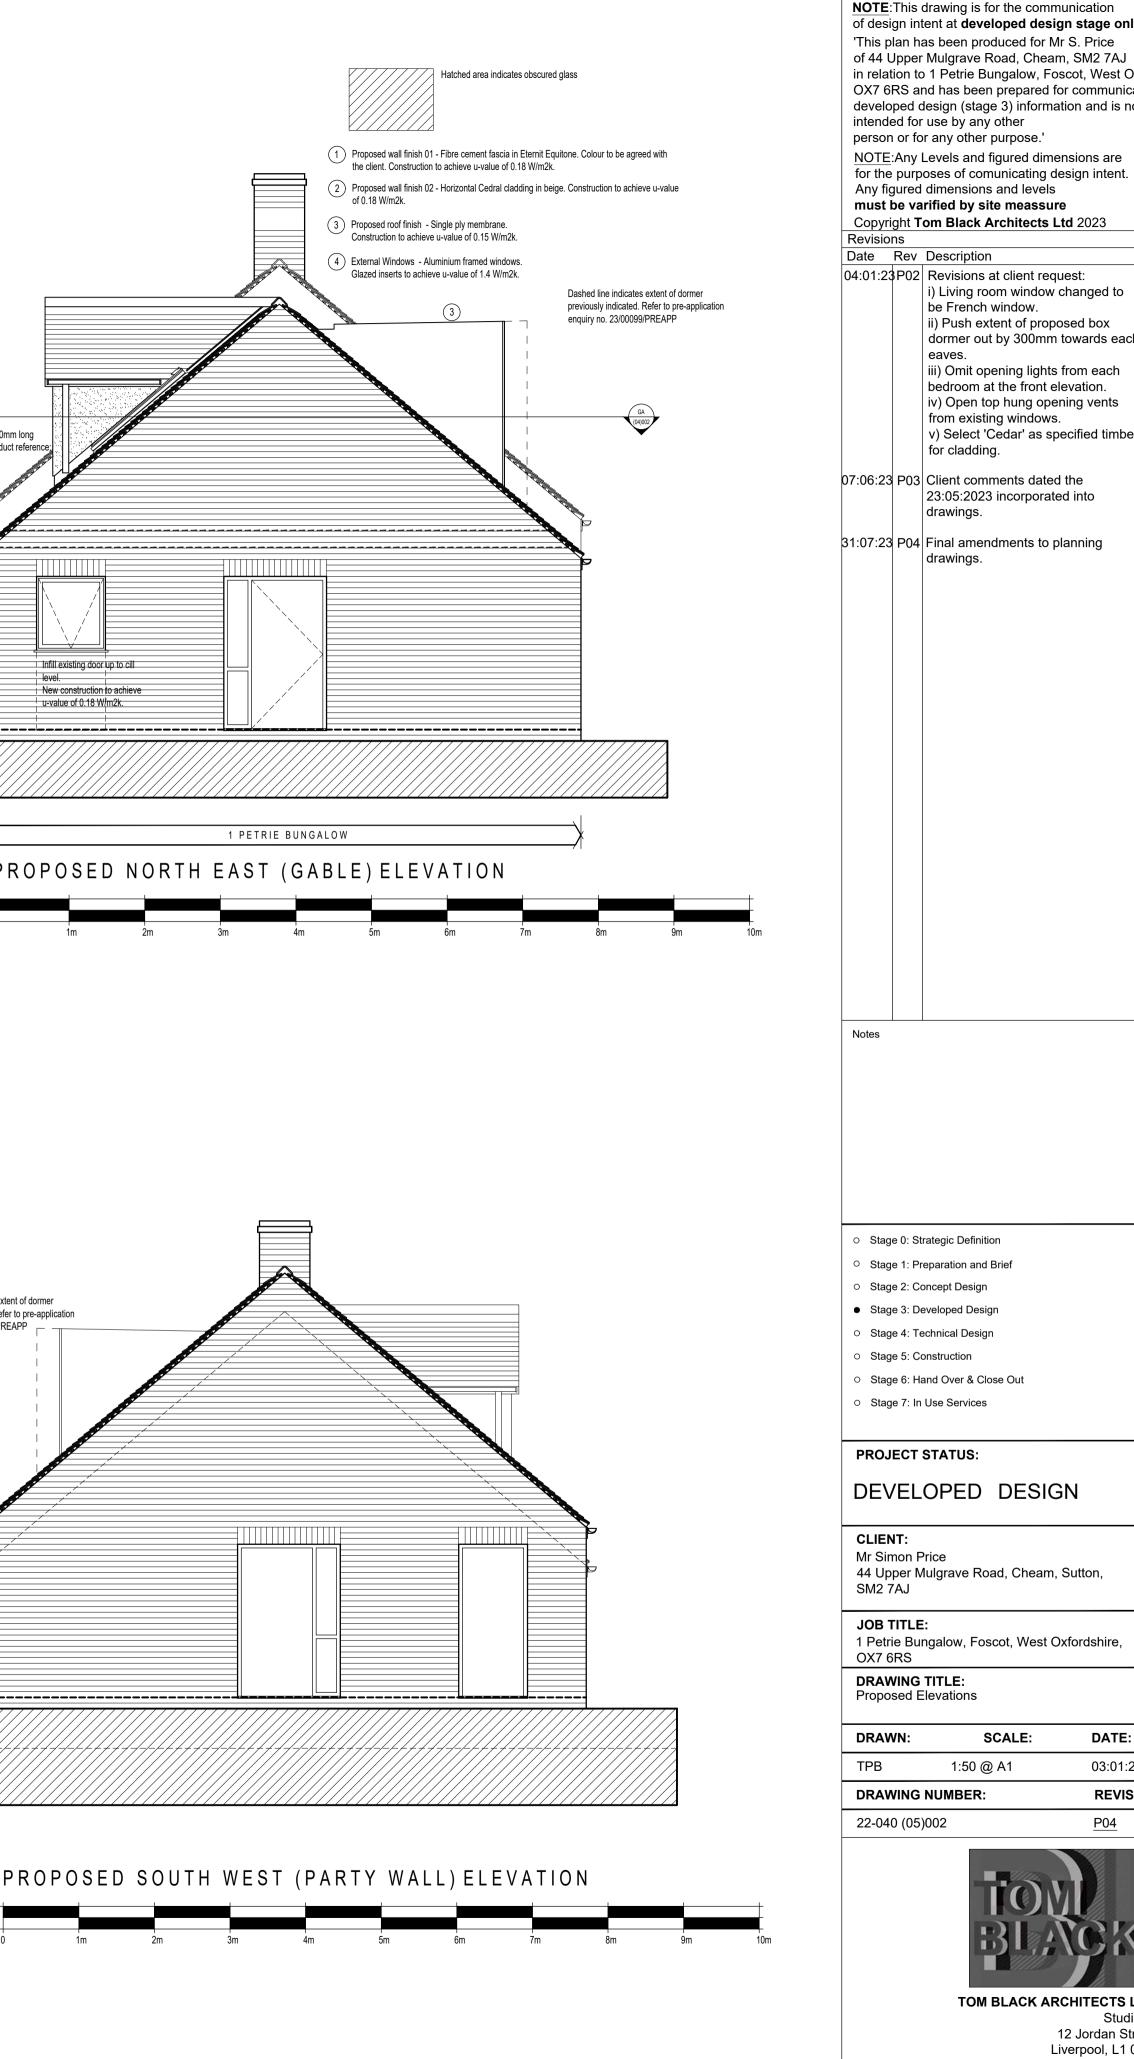

12 Jordan Street Liverpool, L1 0BP **T** 07717297174 E tom@tomblackarchitects.co.uk W www.tomblackarchitects.co.uk

Init.