



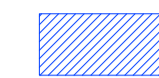



Do not scale off this drawing – All dimensions and setting out to be verified on site. If in doubt contact the originator for clarification.
 This drawing is the property of FRAMEWORK. Copyright is reserved by them and the drawing is issued on the condition that it is not copied, reproduced, retained or disclosed to any unauthorised person, either wholly or in part without the consent in writing of FRAMEWORK.

KEY

-  PROPOSED PRIVATE STORAGE CRATE SOAKAWAY
-  INDICATIVE PRIVATE SURFACE WATER DRAIN
-  INDICATIVE PRIVATE FOUL WATER DRAIN



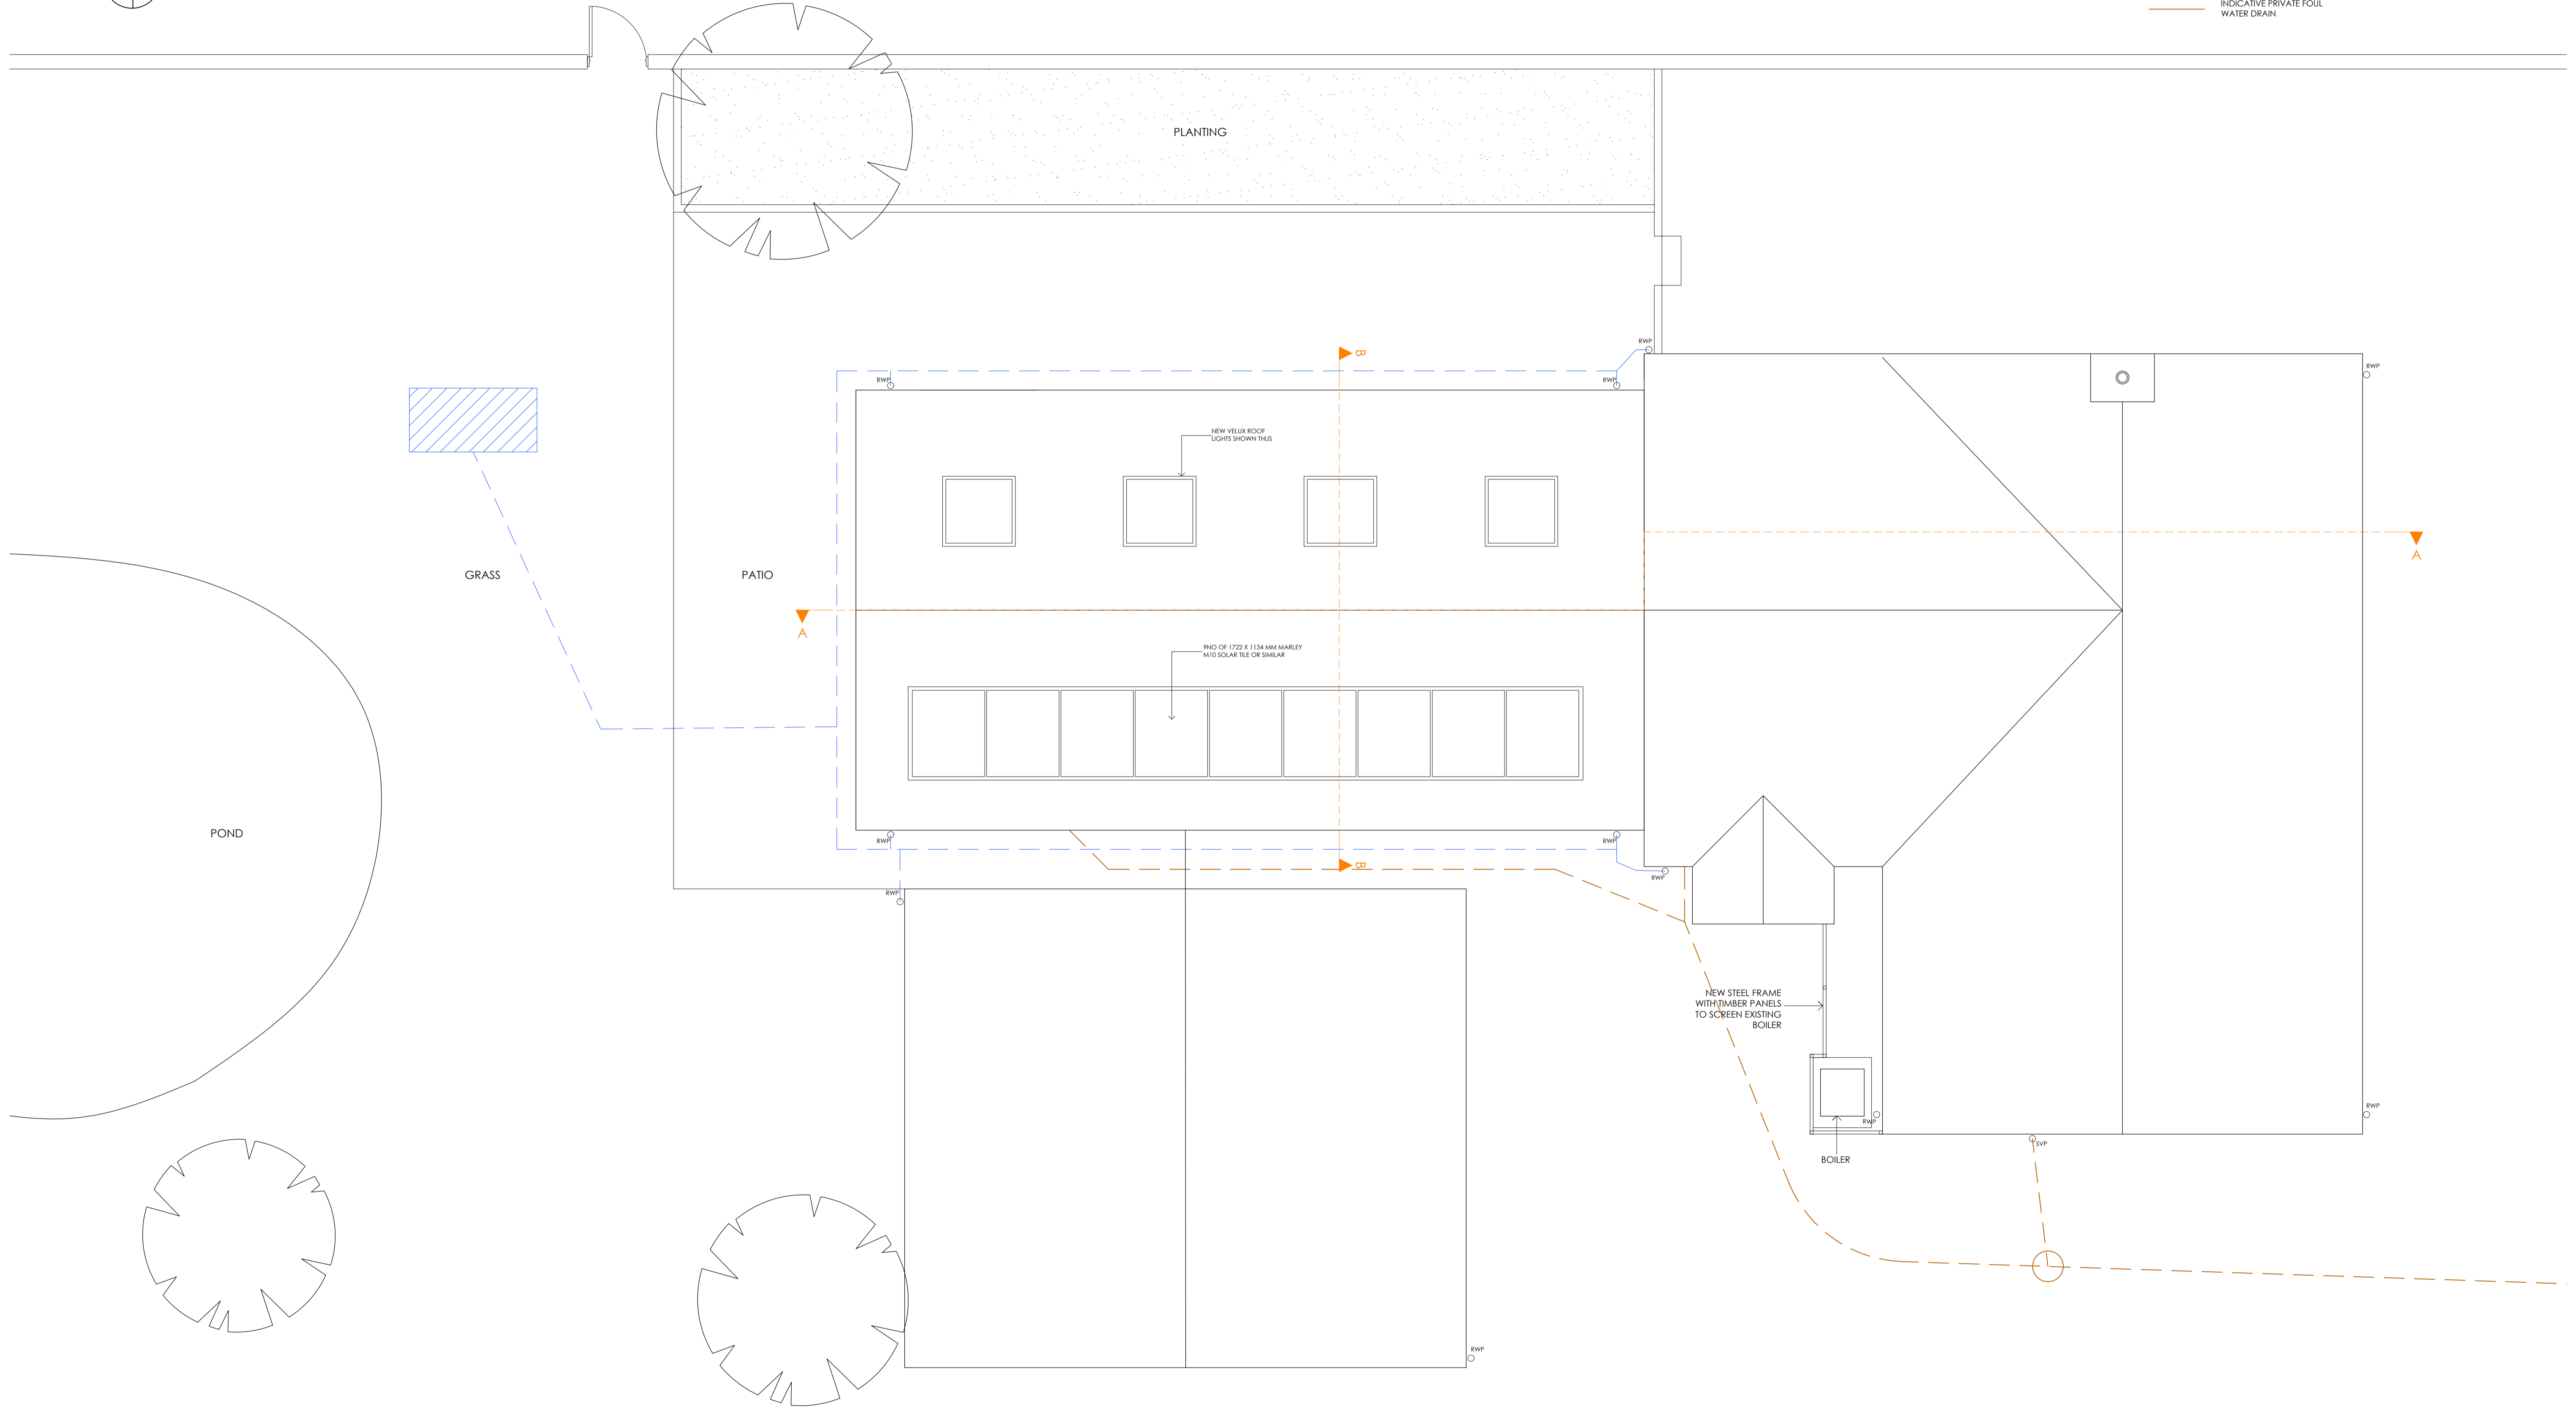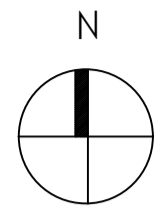Proposed drainage strategy

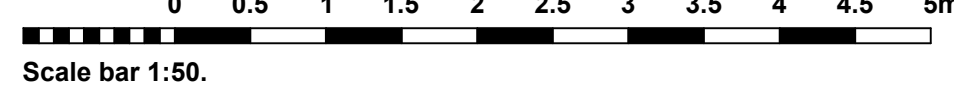

Rev	Revision note	Date	Drawn by
1	PROPOSED EXTENSION AND ALTERATIONS AT FERNDALE, OLD WOOD NORTH, SKELLINGTHORPE, LINCOLN, LN6 5UA FOR MR & MRS SINGH		
2			
3			

Drawn by HU	Checked	Date AUG 2023	Scale 1:50 @ A1
PROPOSED DRAINAGE STRATEGY		Dwg No J2314 00113	Rev