
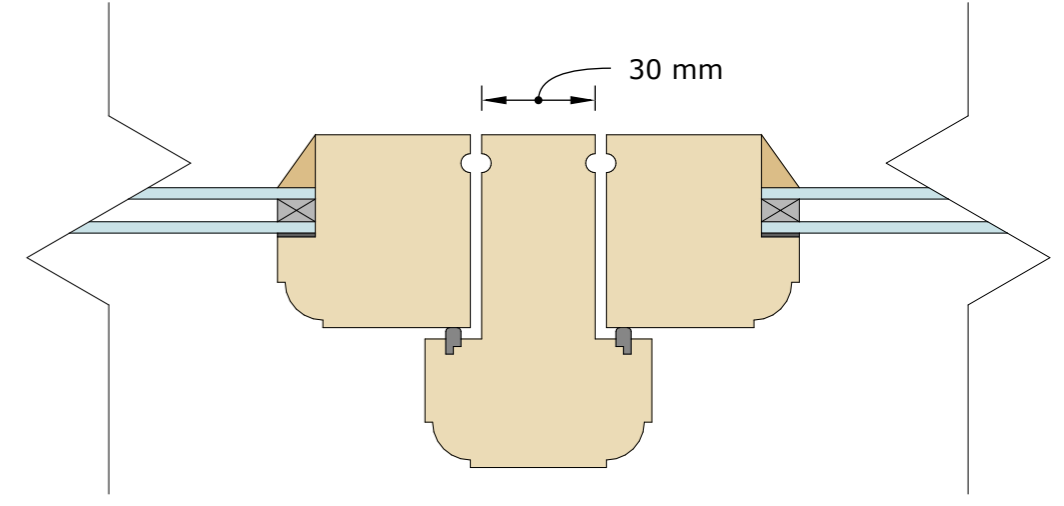
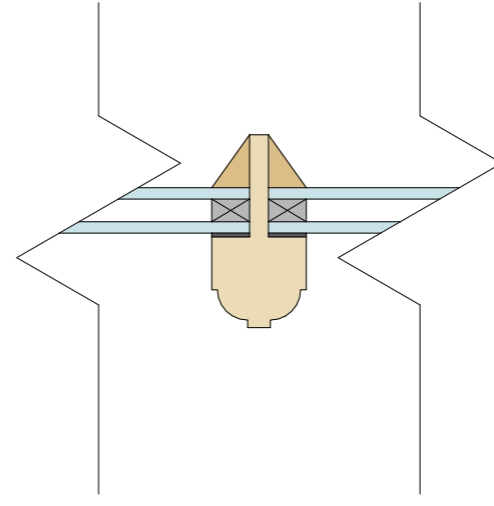
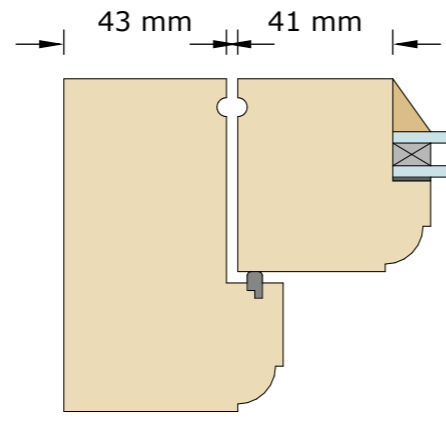


C-12-H
Casement Window-
12mm Slimlight Glazed
Head

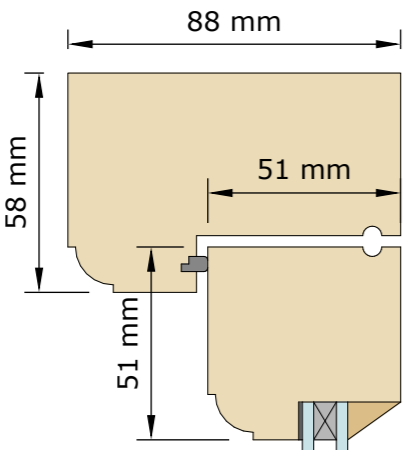

C-14-J
Casement Window-
12mm Slimlight Glazed
Jamb

C-14-D
Casement Window-
12mm Slimlight Glazed
Division

C-12-M
Casement Window-
12mm Slimlight Glazed
Mullion

C-12-D
Casement Window-
12mm Slimlight Glazed
Division



• Slimlight sealed double glazed unit with Argon fill and Low-E coating

C-12-C
Casement Window-
12mm Slimlight Glazed
Cill

