
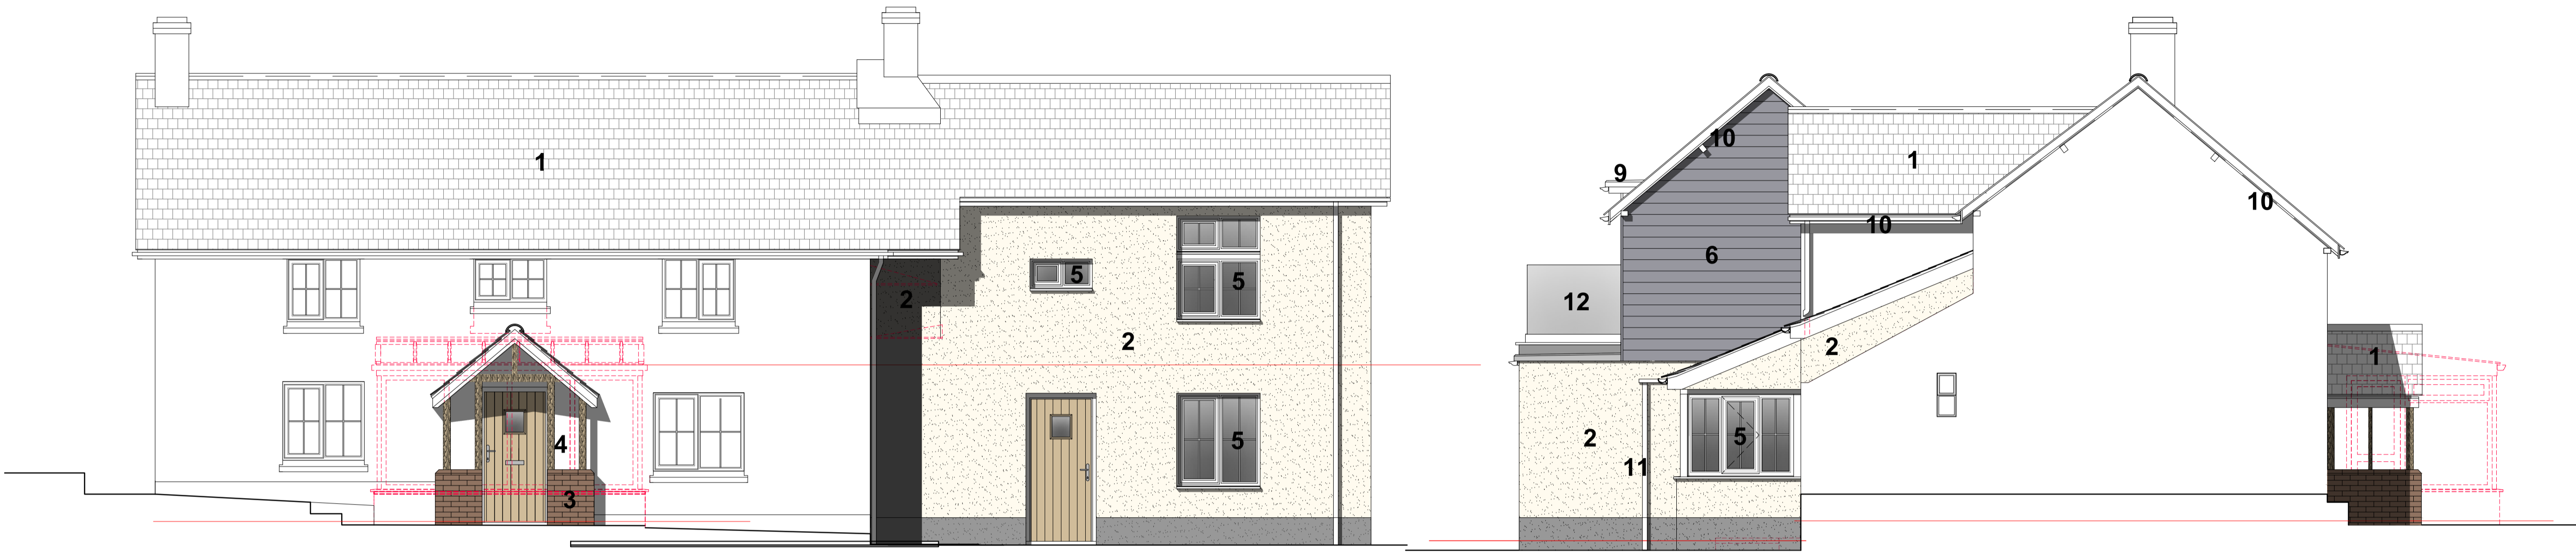


PROPOSED SECTION B - B
scale 1 to 50

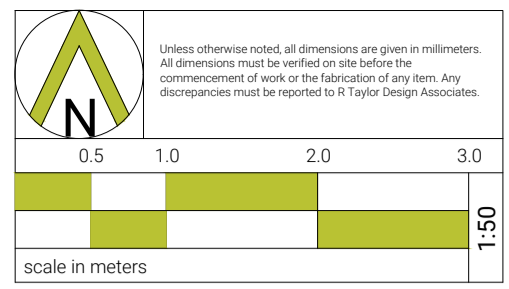


PROPOSED SOUTH FACING (FRONT) ELEVATION
scale 1:50 @ A1

LEGEND:

1. Natural slate roofing.
2. Render in an off-white finish.
3. Ibstock Ashdown Cottage Mixture face brickwork.
4. Oak.
5. PVCu casement windows in RAL 7016 (Anthracite Grey).
6. Cedral Lap horizontal cladding in C15 - Dark Grey.
7. PVCu French doors in RAL 7016 (Anthracite Grey).
8. PVCu Bi-Fold doors in RAL 7016 (Anthracite Grey).
9. EPDM single ply membrane roofing.
10. uPVC flat fascia and barge boards in white finish.
11. Rainwater goods: uPVC - black.
12. Glass railing system.

PROPOSED WEST FACING (SIDE) ELEVATION
scale 1:50 @ A1

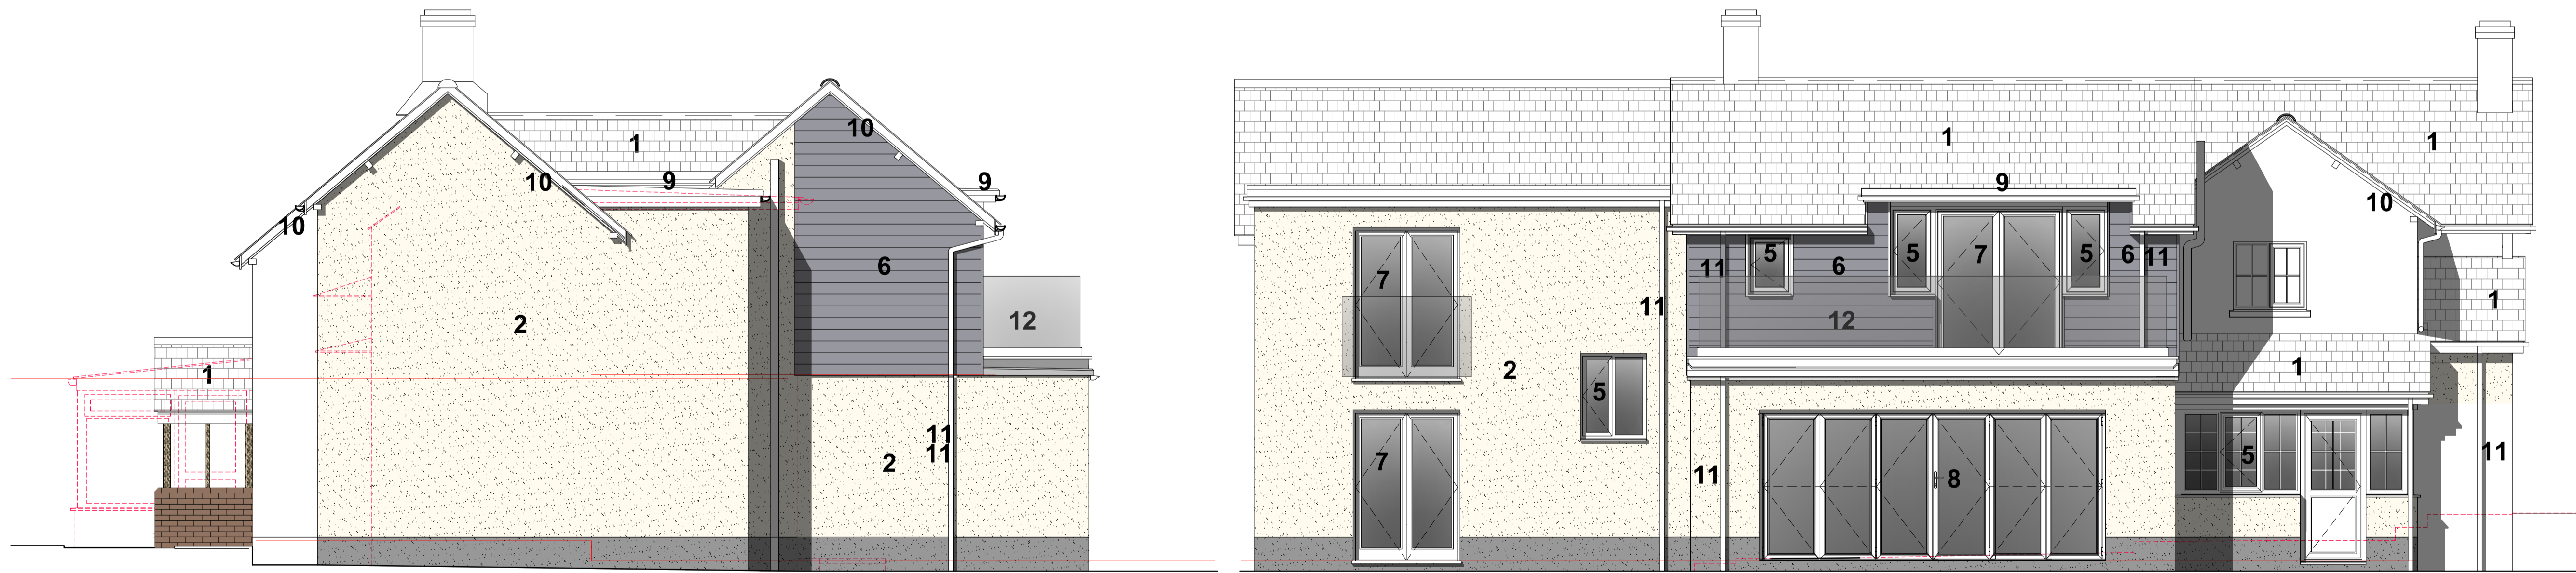

PROPOSED EAST FACING (SIDE) ELEVATION
scale 1:50 @ A1

PROPOSED NORTH FACING (REAR) ELEVATION
scale 1:50 @ A1

PROJECT	
PROPOSED TWO STOREY SIDE & REAR EXTENSIONS, DETACHED DOUBLE GARAGE & GARDEN OFFICE	
DRAWING TITLE	
PROPOSED ELEVATIONS	
DRAWING NUMBER	REV
P691 / 10	
STATUS	
PLANNING	
SCALE	
1 to 50 @ A1	
DATE	
APRIL 2023	
CLIENT	
MR P WADDAMS WHITMOOR DAIRY COTTAGE ASHILL MOOR, ASHILL DEVON. EX15 3NP	
SITE	
WHITMOOR DAIRY COTTAGE ASHILL MOOR, ASHILL DEVON. EX15 3NP	

RTAYLORDESIGNASSOCIATES
Architectural Design Consultancy
Commercial developments, Private Housing, Interior design,
CAD Services, Building regulations, Planning applications

8 Greenwood
Willand
Cullinston
Devon
EX15 2SY

+44 (0) 1884 821 955
+44 (0) 07970 026 991
enquiries@rtda.co.uk
www.rtda.co.uk

© all rights reserved

