

 —	—	 EXISTING FOUL WATER DRAINAGE RUN


— — — EXISTING DRAINAGE DITCH

------ PROPOSED SURFACE WATER DRAINAGE RUN

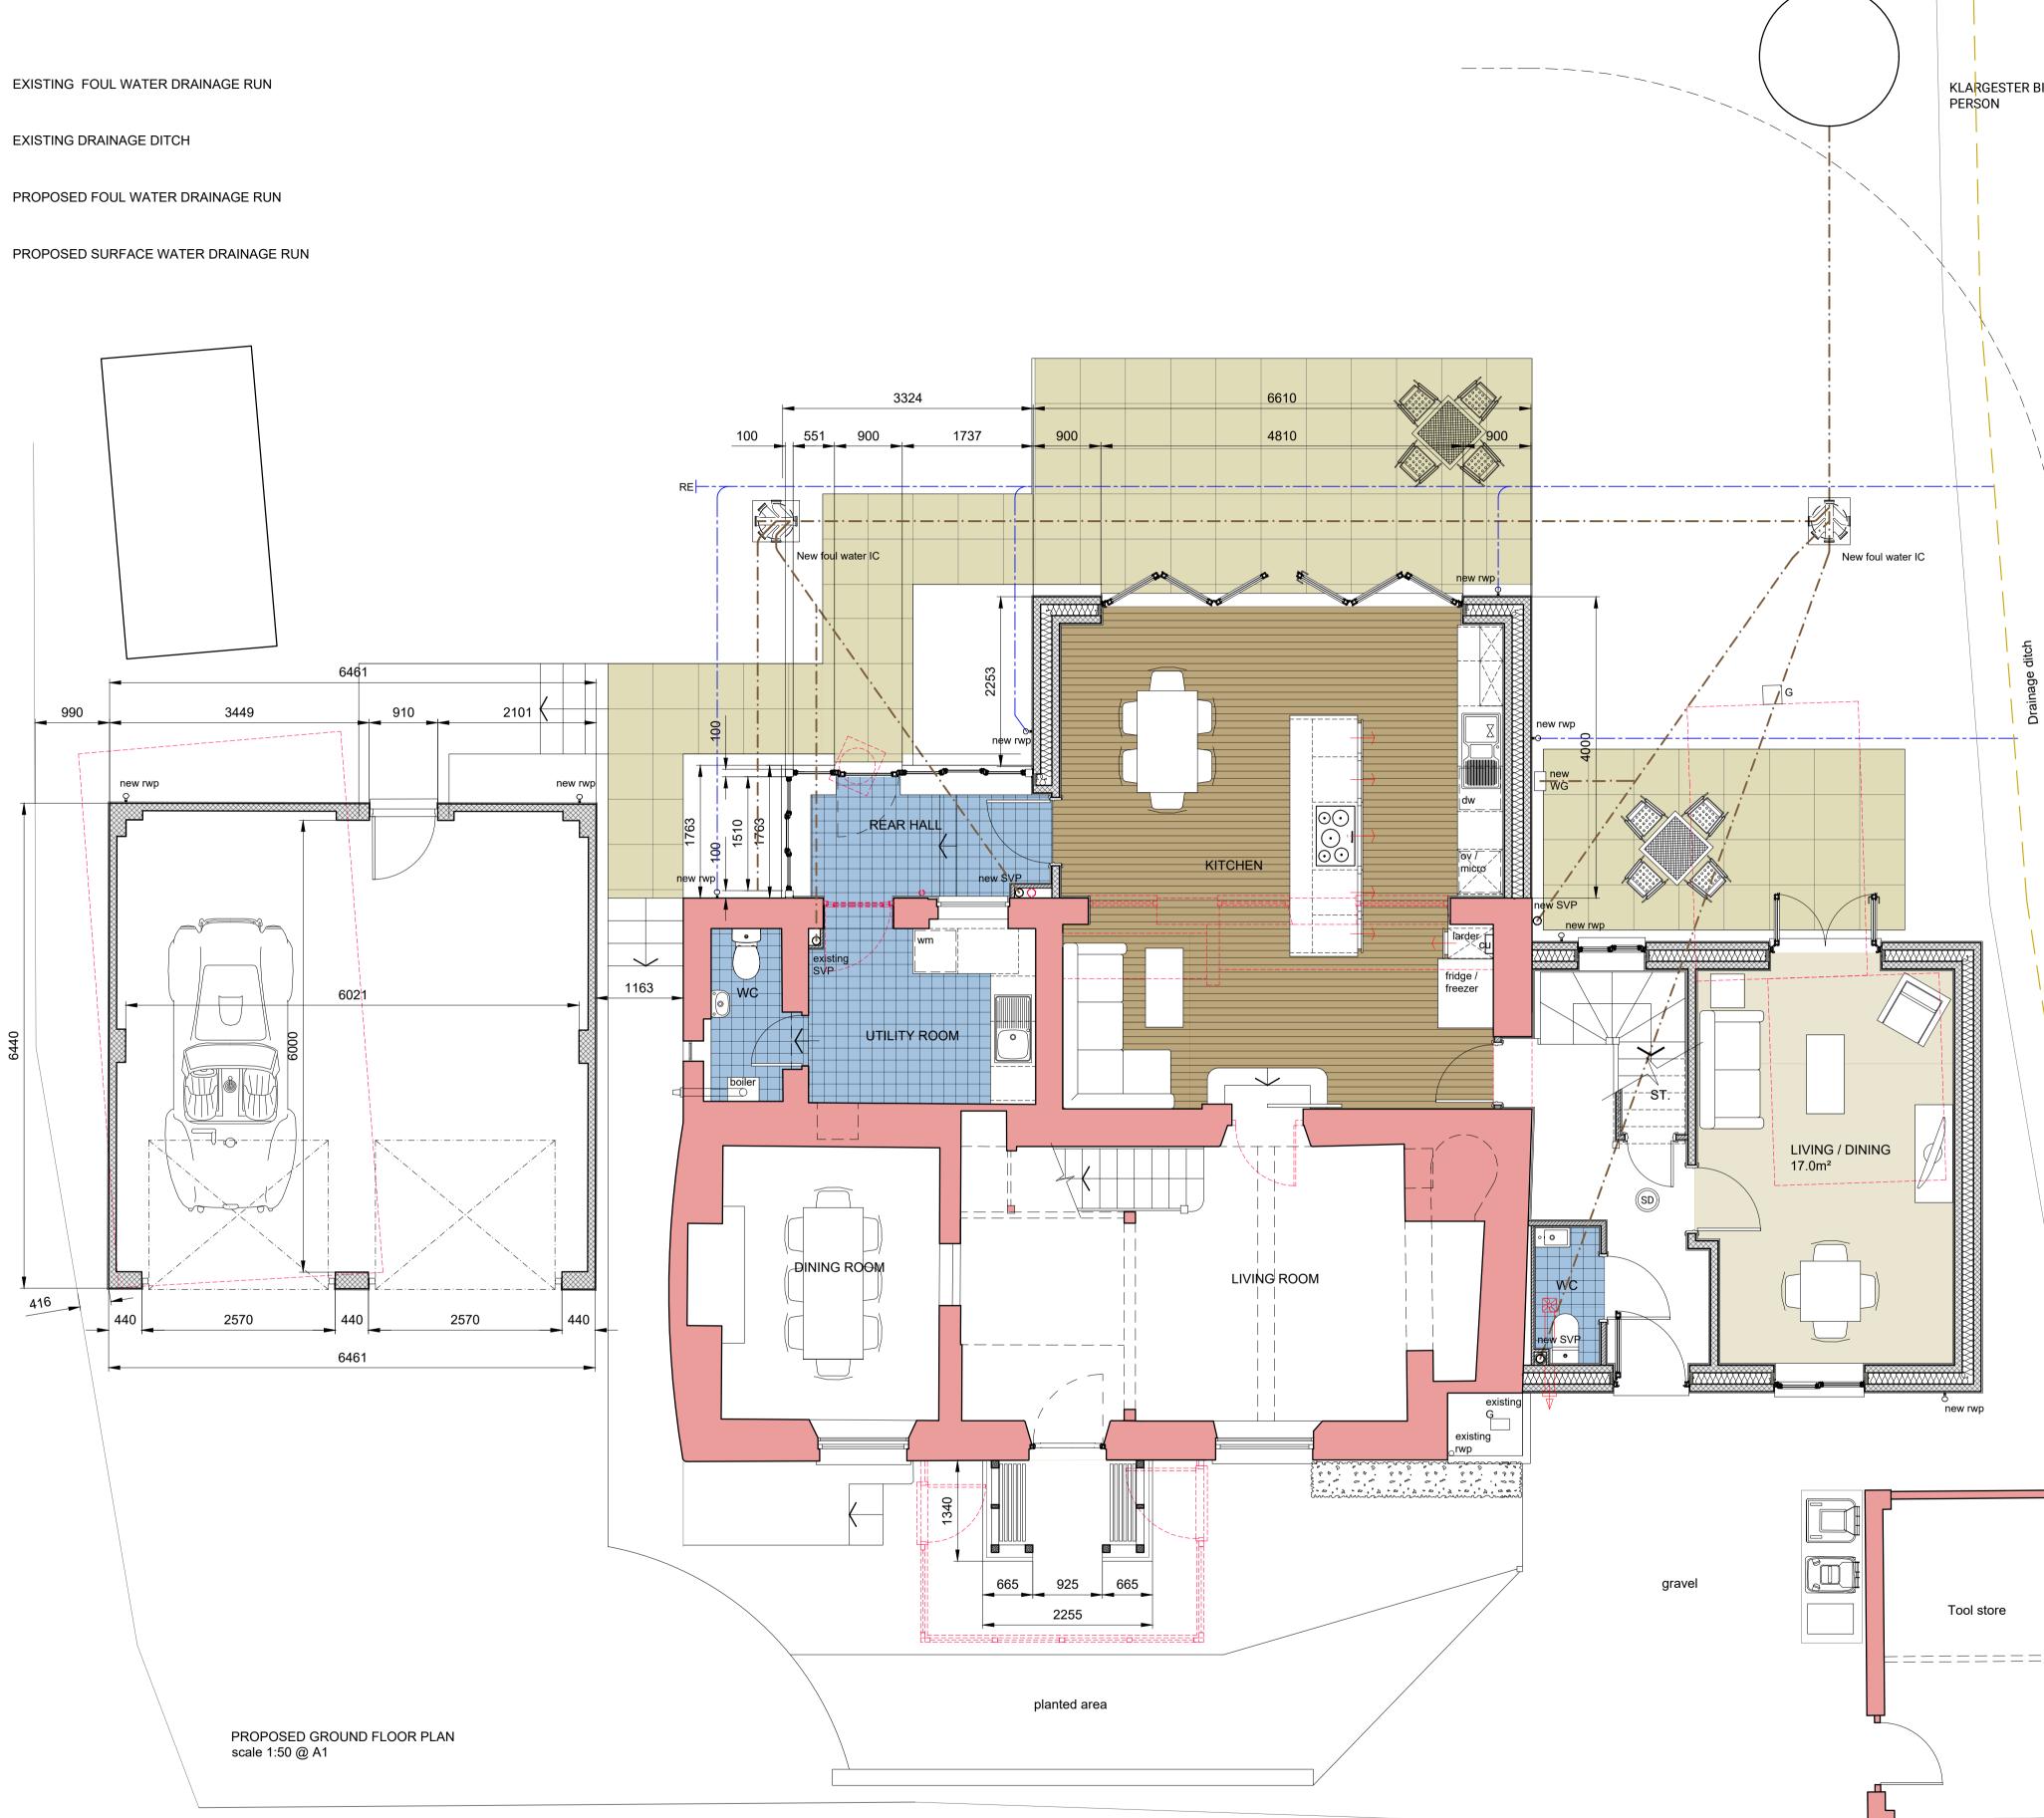

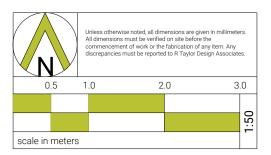

KLARGESTER BIOAIR 2 SEWAGE TREATMENT PLANT - 6

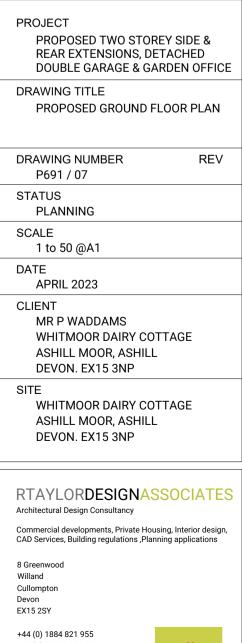

+44 (0) 07970 026 991 enquiries@rtda.co.uk www.rtda.co.uk © all rights reserved

