


EXISTING TREE & HEDGE PLANTING BEYOND SITE BOUNDARY TO BE RETAINED

EXISTING TREE & HEDGE PLANTING BEYOND SITE BOUNDARY TO BE RETAINED

ALL TREES SUPPLIED AS 10-12 Ø CM, ROOTBALLED. DOUBLE STAKED WITH CROSS BARS.  
75MM DEPTH BARK MULCH 1000MM Ø TO FINISHED PLANTING PITS.

<i>Acer campestre</i>	2 NR
<i>Amelanchier lamarkii</i>	2 NR
<i>Crataegus x lavallei</i>	1 NR
<i>Sorbus aucuparia</i> <i>'Sheerwater Seedling'</i>	1 NR
<i>Quercus robur</i>	1 NR

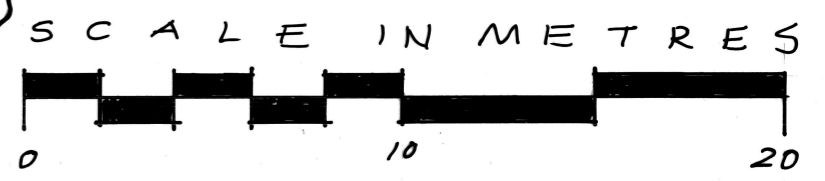

COMPANY OF GARDENERS

Read in conjunction with GBA Dwg No: 22-110-104C

Lane End Farm, Catwick

Tree Planting Proposals

1:200 / A2

15 August 2023

Dwg No: 322 / 010

Steve Seed. BA (Hons), Dip LA (Dist), Grad Dip UD, CMLI.  
South Street, Cottingham, HU16 4AT.  
info@companyofgardeners.co.uk