




1 Existing Front Elevation  
1 : 100

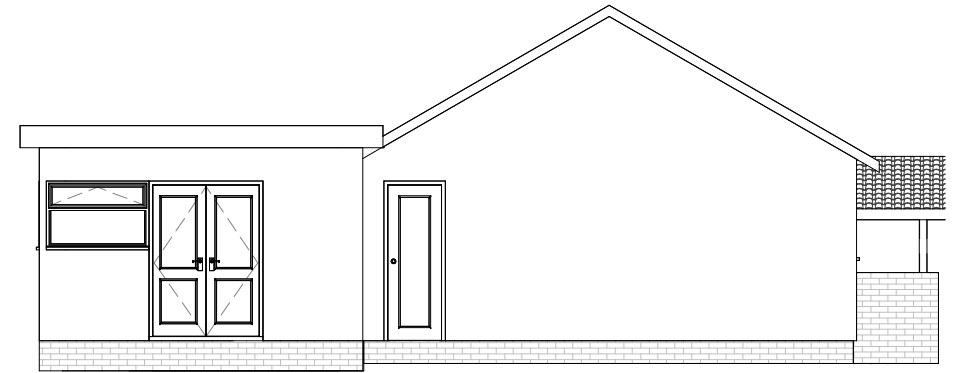


2 Existing North Elevation  
1 : 100

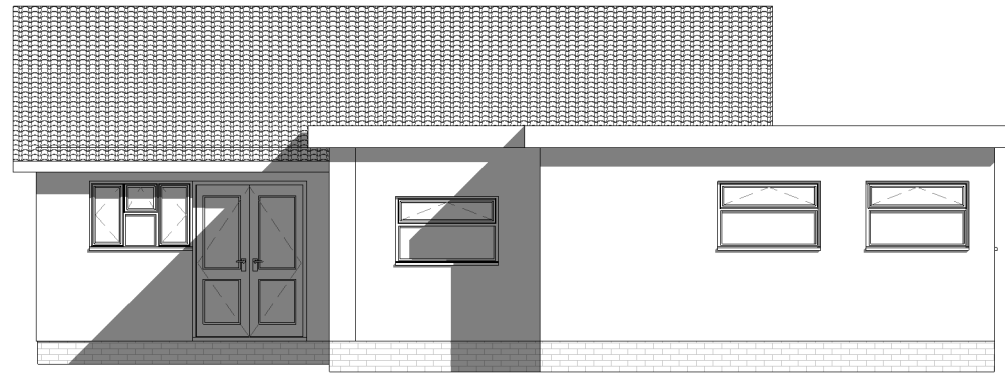

3 Existing Rear Elevation  
1 : 100

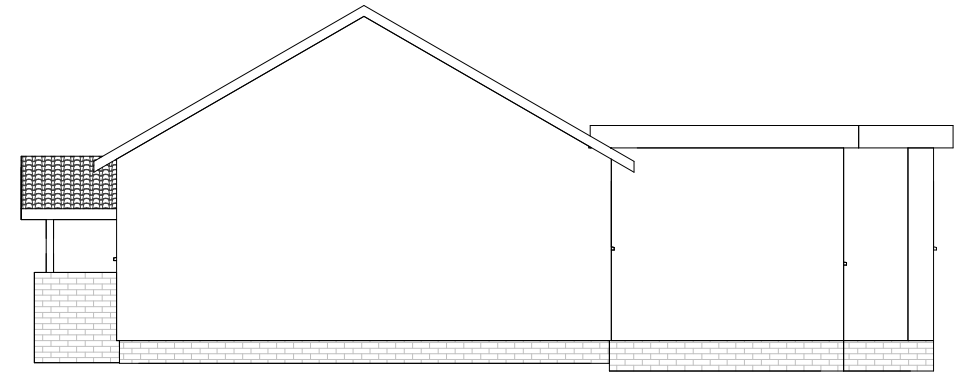

4 Existing West Side Elevation  
1 : 100

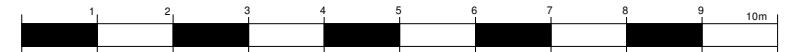

5 SCALE BAR ,  
1 : 100

**DJ BUILDING DESIGN**  
 10 VIOLET CROFT TIPTON DY4 0DB  
 www.djbuildingdesign.co.uk mob: 07748 981163  
 e-mail dave@djbuildingdesign.co.uk tel 0121 530 0787

David M Jones  
 Chartered Building Engineer

**cabe**  
 chartered association  
 of building engineers

**LABC**  
 Registered  
 Partner Authority Scheme

PROJECT  
**GROUND FLOOR EXTENSIONS**

SITE ADDRESS  
 IVY NOOK COTTAGE, SHOWELL LANE, MERIDEN CV7 7JJ

DRAWING NUMBER  
 DJD/2234/2

Date  
 27th November  
 2022

REV

SHEET  
**EXISTING ELEVATIONS**

Scale (@ A3) 1 : 100

No.	Description	Date