


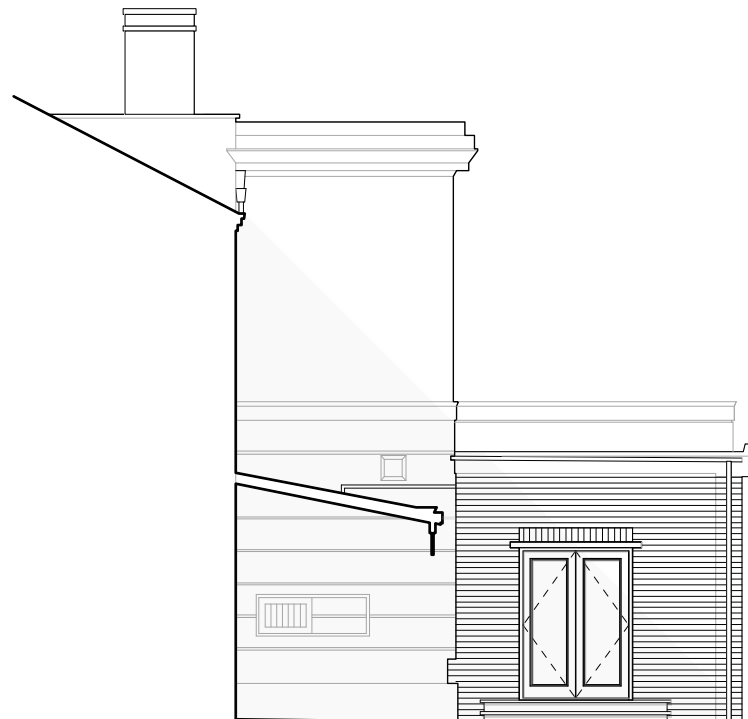

REAR (SOUTH) ELEVATION



SIDE (WEST) ELEVATION



Notes  
Do not scale from this drawing. Use figured dimensions only. Figured dimensions are in millimetres. All levels are in metres. All dimensions and levels shall be verified on site before proceeding with works. Detailed site survey to be carried out to verify positions and level relationships with site features and ordnance survey.

Key	Description
1	WHITE PAINTED FACING BRICK TO MATCH EXISTING
2	TIMBER FRAMED WINDOWS
3	DECORATIVE CAST STONE CORNICE
4	WHITE RENDERED CHIMNEY TO CONCEAL VERTICAL SERVICE RISER

**BCHN**architects  
1 Wilderhope House  
Pountney Gardens Belle Vue  
Shrewsbury SY3 7LG

Client  
Westfield Leisure Ltd  
25 Lanswood Road  
Oldbury  
B68 9QE

Project  
The Beeches Bar & Grill  
Marsh Lane  
Solihull  
B92 0AH

Rev	Date	Description
A	16.05.22	Chimney added to conceal vertical service riser
B	27.09.22	Note added to show extent of previously approved kitchen extension
C	26.04.23	Note added to show extent of previously approved kitchen extension removed

Date	Scale
November 2021	1:100 @ A3
Drawing Title	Issue
PROPOSED ELEVATIONS (2 of 2)	PLANNING
Drawing No	Rev
2108-PL-26	C