



EXISTING GROUND FLOOR PLAN 1:50

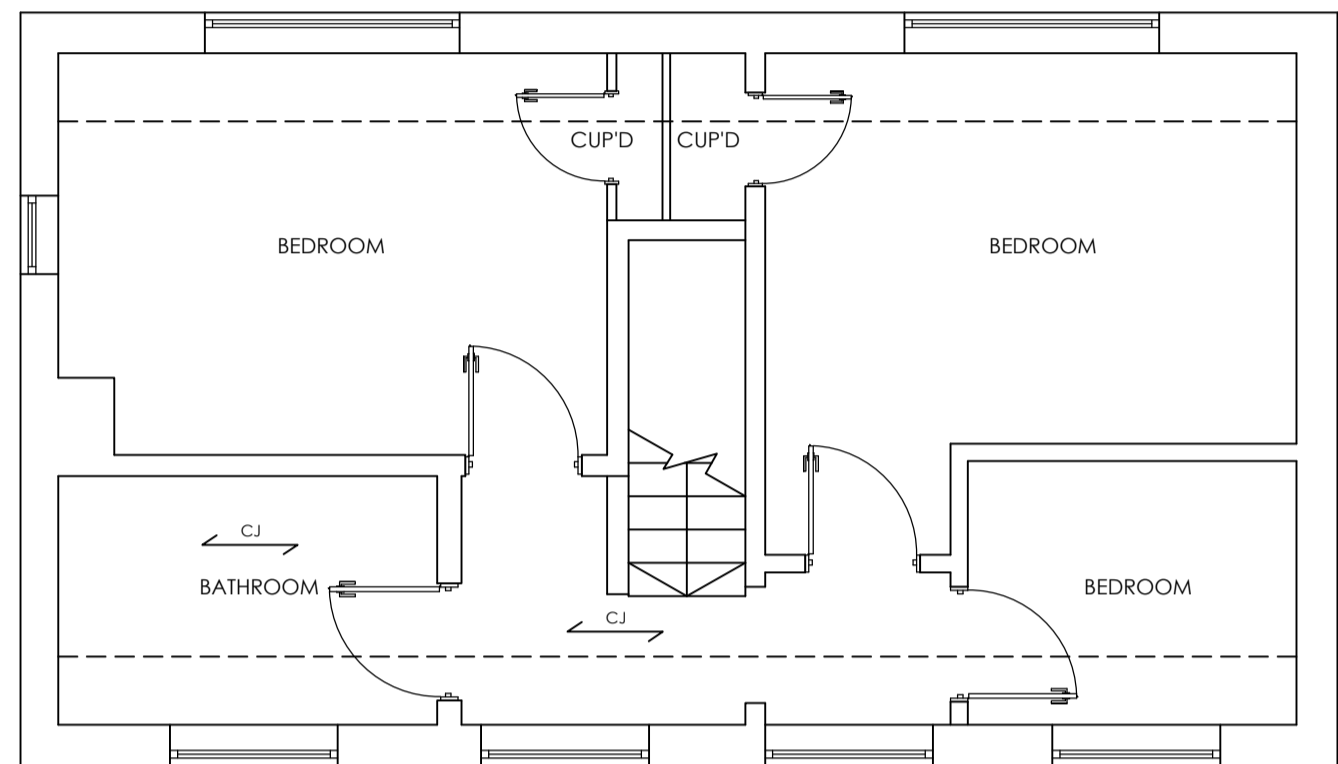

EXISTING FIRST FLOOR PLAN 1:50

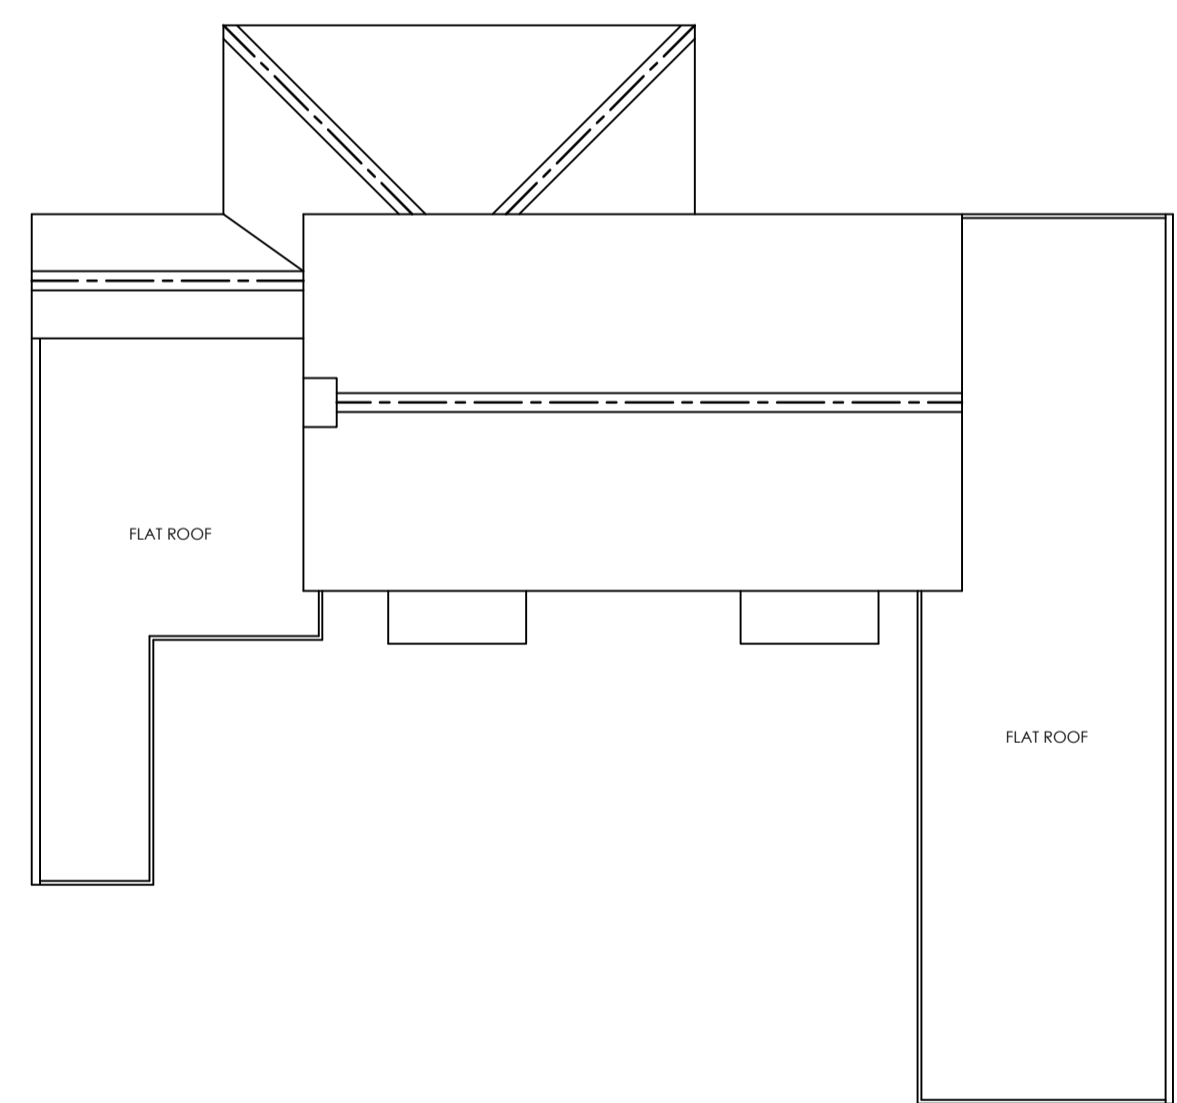

EXISTING ROOF PLAN 1:100

1M	2M	3M	4M	5M	6M	7M	8M	9M
1M	2M	3M	4M					

REVISION:

- REV A - 01/03/23 - CLIENT AMENDMENTS
- REV B - 17/03/23 - CLIENT AMENDMENTS
- REV C - 23/03/23 - CLIENT AMENDMENTS
- REV D - 24/03/23 - CLIENT AMENDMENTS
- REV E - 11/04/23 - CLIENT AMENDMENTS
- REV F - 21/04/23 - PLANNING SUBMISSION

DRAWING: EXISTING FLOOR PLANS	
DATE: NOV 22	PROJECT: PROPOSED EXTENSIONS & ALTERATIONS
SCALE @ A1: VARIES	CLIENT: MR & MRS SADLER
DRAWING No. 22-137.2	SITE ADDRESS: 14 DIDDINGTON LANE HAMPTON IN ARDEN SOLIHULL B92 0BZ

ALL DRAWINGS TO BE CHECKED BY THE ARCHITECT FOR CONFORMANCE WITH THE BUILDING REGULATIONS AND TO BE SIGNED AND SEALED FOR PLANNING PURPOSES ONLY. ANY DEVIATIONS FROM PLANS OR SPECIFICATIONS AND/OR ALTERATIONS ARE TO BE NOTED AND APPROVED FOR BY THE CLIENT. THE ARCHITECT'S LIABILITY IS LIMITED TO THE DESIGN AND CONSTRUCTION OF THE WORK AND NOT TO THE FITNESS FOR PURPOSES OF THE WORK. THE CLIENT SHALL BE RESPONSIBLE FOR OBTAINING ALL NECESSARY LOCAL AUTHORITY APPROVALS AND FOR THE COST THEREOF. THE ARCHITECT'S LIABILITY IS LIMITED TO THE DESIGN AND CONSTRUCTION OF THE WORK AND NOT TO THE FITNESS FOR PURPOSES OF THE WORK. THE CLIENT SHALL BE RESPONSIBLE FOR OBTAINING ALL NECESSARY LOCAL AUTHORITY APPROVALS AND FOR THE COST THEREOF.

DRAWING SIGNED AND APPROVED BY:
PRINT NAME: SIGNATURE: DATE:



t: +44 (0)1509 891105
e: info@theartofbuilding.co.uk
w: theartofbuilding.co.uk

45, maplewell road
woodhouse eaves
leicestershire, le12 8rg