


FLOOR AREA (GIA):  
EXISTING: Approx 128SQM  
PROPOSED: Approx 200SQM

# PLANS

## PROPOSED

- KEY:
- Site Boundary
  - Demolition
  - Existing Walls
  - New Walls
- \*all beams and associated padstones to structural engineer's details

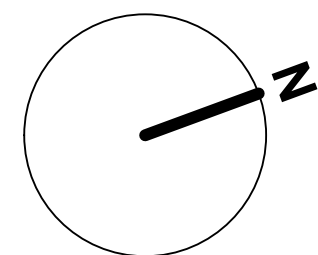

09 Barbers Lane  
B92 0DH

Catherine de Barnes		PLANNING PURPOSES ONLY	
drawn by :	scale :	date :	drawing no. :
LF	1:50 @ A1 1:100 @ A3	09/05/23	0104/ PRO /P/A_R1
<div>23 ELMS CLOSE, SOLIHULL, B91 2ND</div> <div>+</div> <div>ADDITIONS DESIGN STUDIO</div> <div>©.FOR PLANNING PURPOSES ONLY. CHECK ALL DIMENSIONS ON SITE AND ADVISE ANY DISCREPANCIES BEFORE COMMENCING WORK. ALL FIGURED DIMENSIONS ARE IN MILLIMETERS UNLESS OTHERWISE STATED. SUBJECT TO CROWN COPYRIGHT. Supplied by copla ltd trading as UKPlanningMaps.com a licensed Ordnance Survey partner (100054135).</div>			



Proposed  
Ground Floor Plan  
1:100@ A3



Proposed  
First Floor Plan  
1:100@ A3