

75m ACOUSTIC FENCE

LEGEND

Planning Application Red Line

FENCE TYPES

- 2.4m High Weld Mesh Fence - Dark Green (RAL 6005)
- 3m High Dutlock Rebound Fence - Dark Green (RAL 6005)
- 2.4m Acoustic Fence (1.8m Acoustic Timber Screen topped with 0.6m Timber Trellis) per agreed detail.
- 2.4m Timber Hit and Miss fencing (for bin store see ADP drawing A-1920)


Note: all gates to be manual except those marked on drawing (to entrance & exit to minibus drop-off area)

HARD LANDSCAPE

- Tarmac to Engineers Specification
- MUGA to Specialist Design & Specification
- Porous Paving to Engineers Specification

SOFT LANDSCAPE

- Removed Existing Tree / Hedge
- Retained Existing Tree
- Proposed Tree
- Proposed Grass Area
- Proposed Planting Area
- Species Rich Grassland Area
- Root Barrier - GreenBlue ReRoot Flat

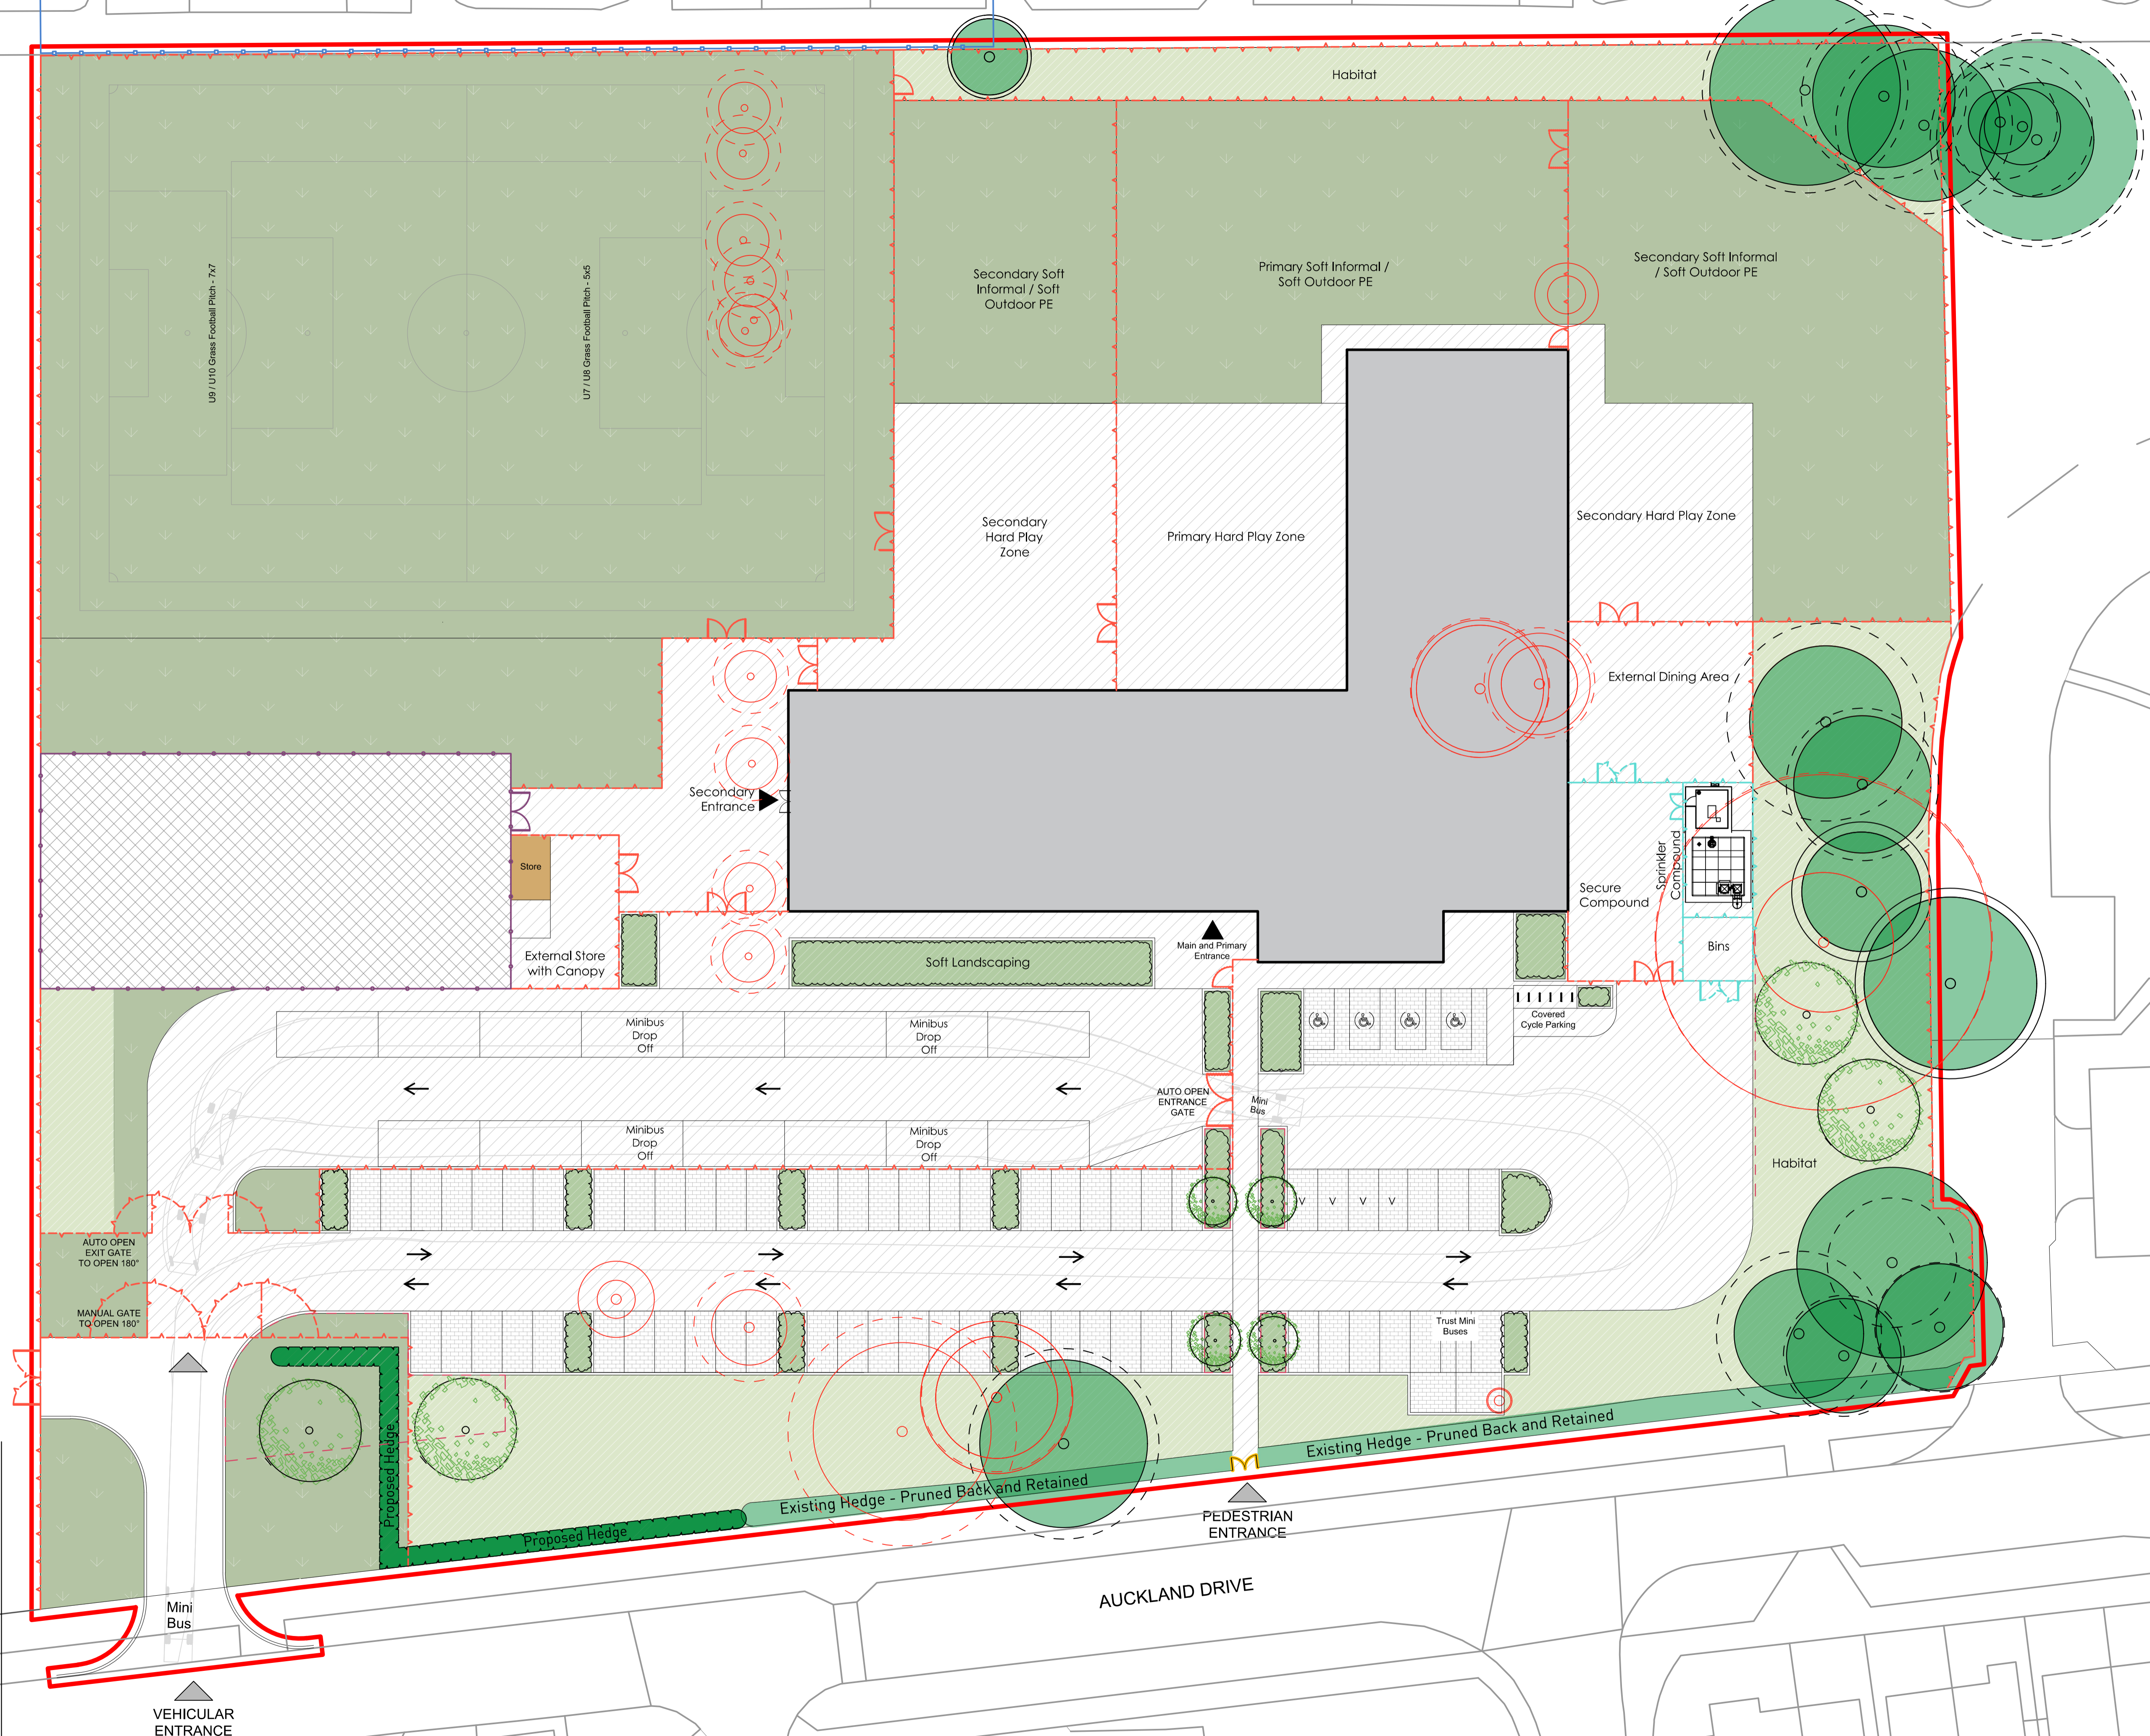

CONSTRUCTION

0 5 10 m

REVISION	DATE	DESCRIPTION	ARCHITECT	PARTNER
D3 T13	06/07/22	Acoustic Fence Details Amended	LD	ADP
D3 T14	12/07/22	Acoustic Fence Details Amended	KP	ADP
S2 C15	02/03/23	Sprinkler tank added from Paradise	AP	ADP
S2 C16	07/03/23	Second gate removed from bin store	AP	ADP
S2 C17	07/03/23	Bin store rotated	AP	ADP
S2 C18	05/06/23	Locations of proposed Hedge & Trees adjacent to site entrance adjusted to avoid sewer protection area	AP	ADP
S4 C19	07/08/23	Construction Issue	AP	ADP
S4 C20	14/08/23	Adjustment to location of proposed trees adjacent to site entrance	AP	ADP

CHECK ALL DIMENSIONS AND VERIFY ON SITE. REPORT ANY ERRORS OR OMISSIONS

adp 33a Victoria Street
Birmingham
B1 3ND

T +44 (0) 121 234 6440
E birmingham@adp-architecture.com
www.adp-architecture.com

JOB TITLE:
THE HEIGHTS

DRAWING TITLE:
LANDSCAPE GA

SCALE:
1:250

DRAWING SHEET SIZE:
A1

JOB CODE:
FS0918

DRAWING NUMBER:
ADP-EX-00-DR- L-1900

REVISION:
S4 C20

This line should measure 100mm along x and y axis when printed