

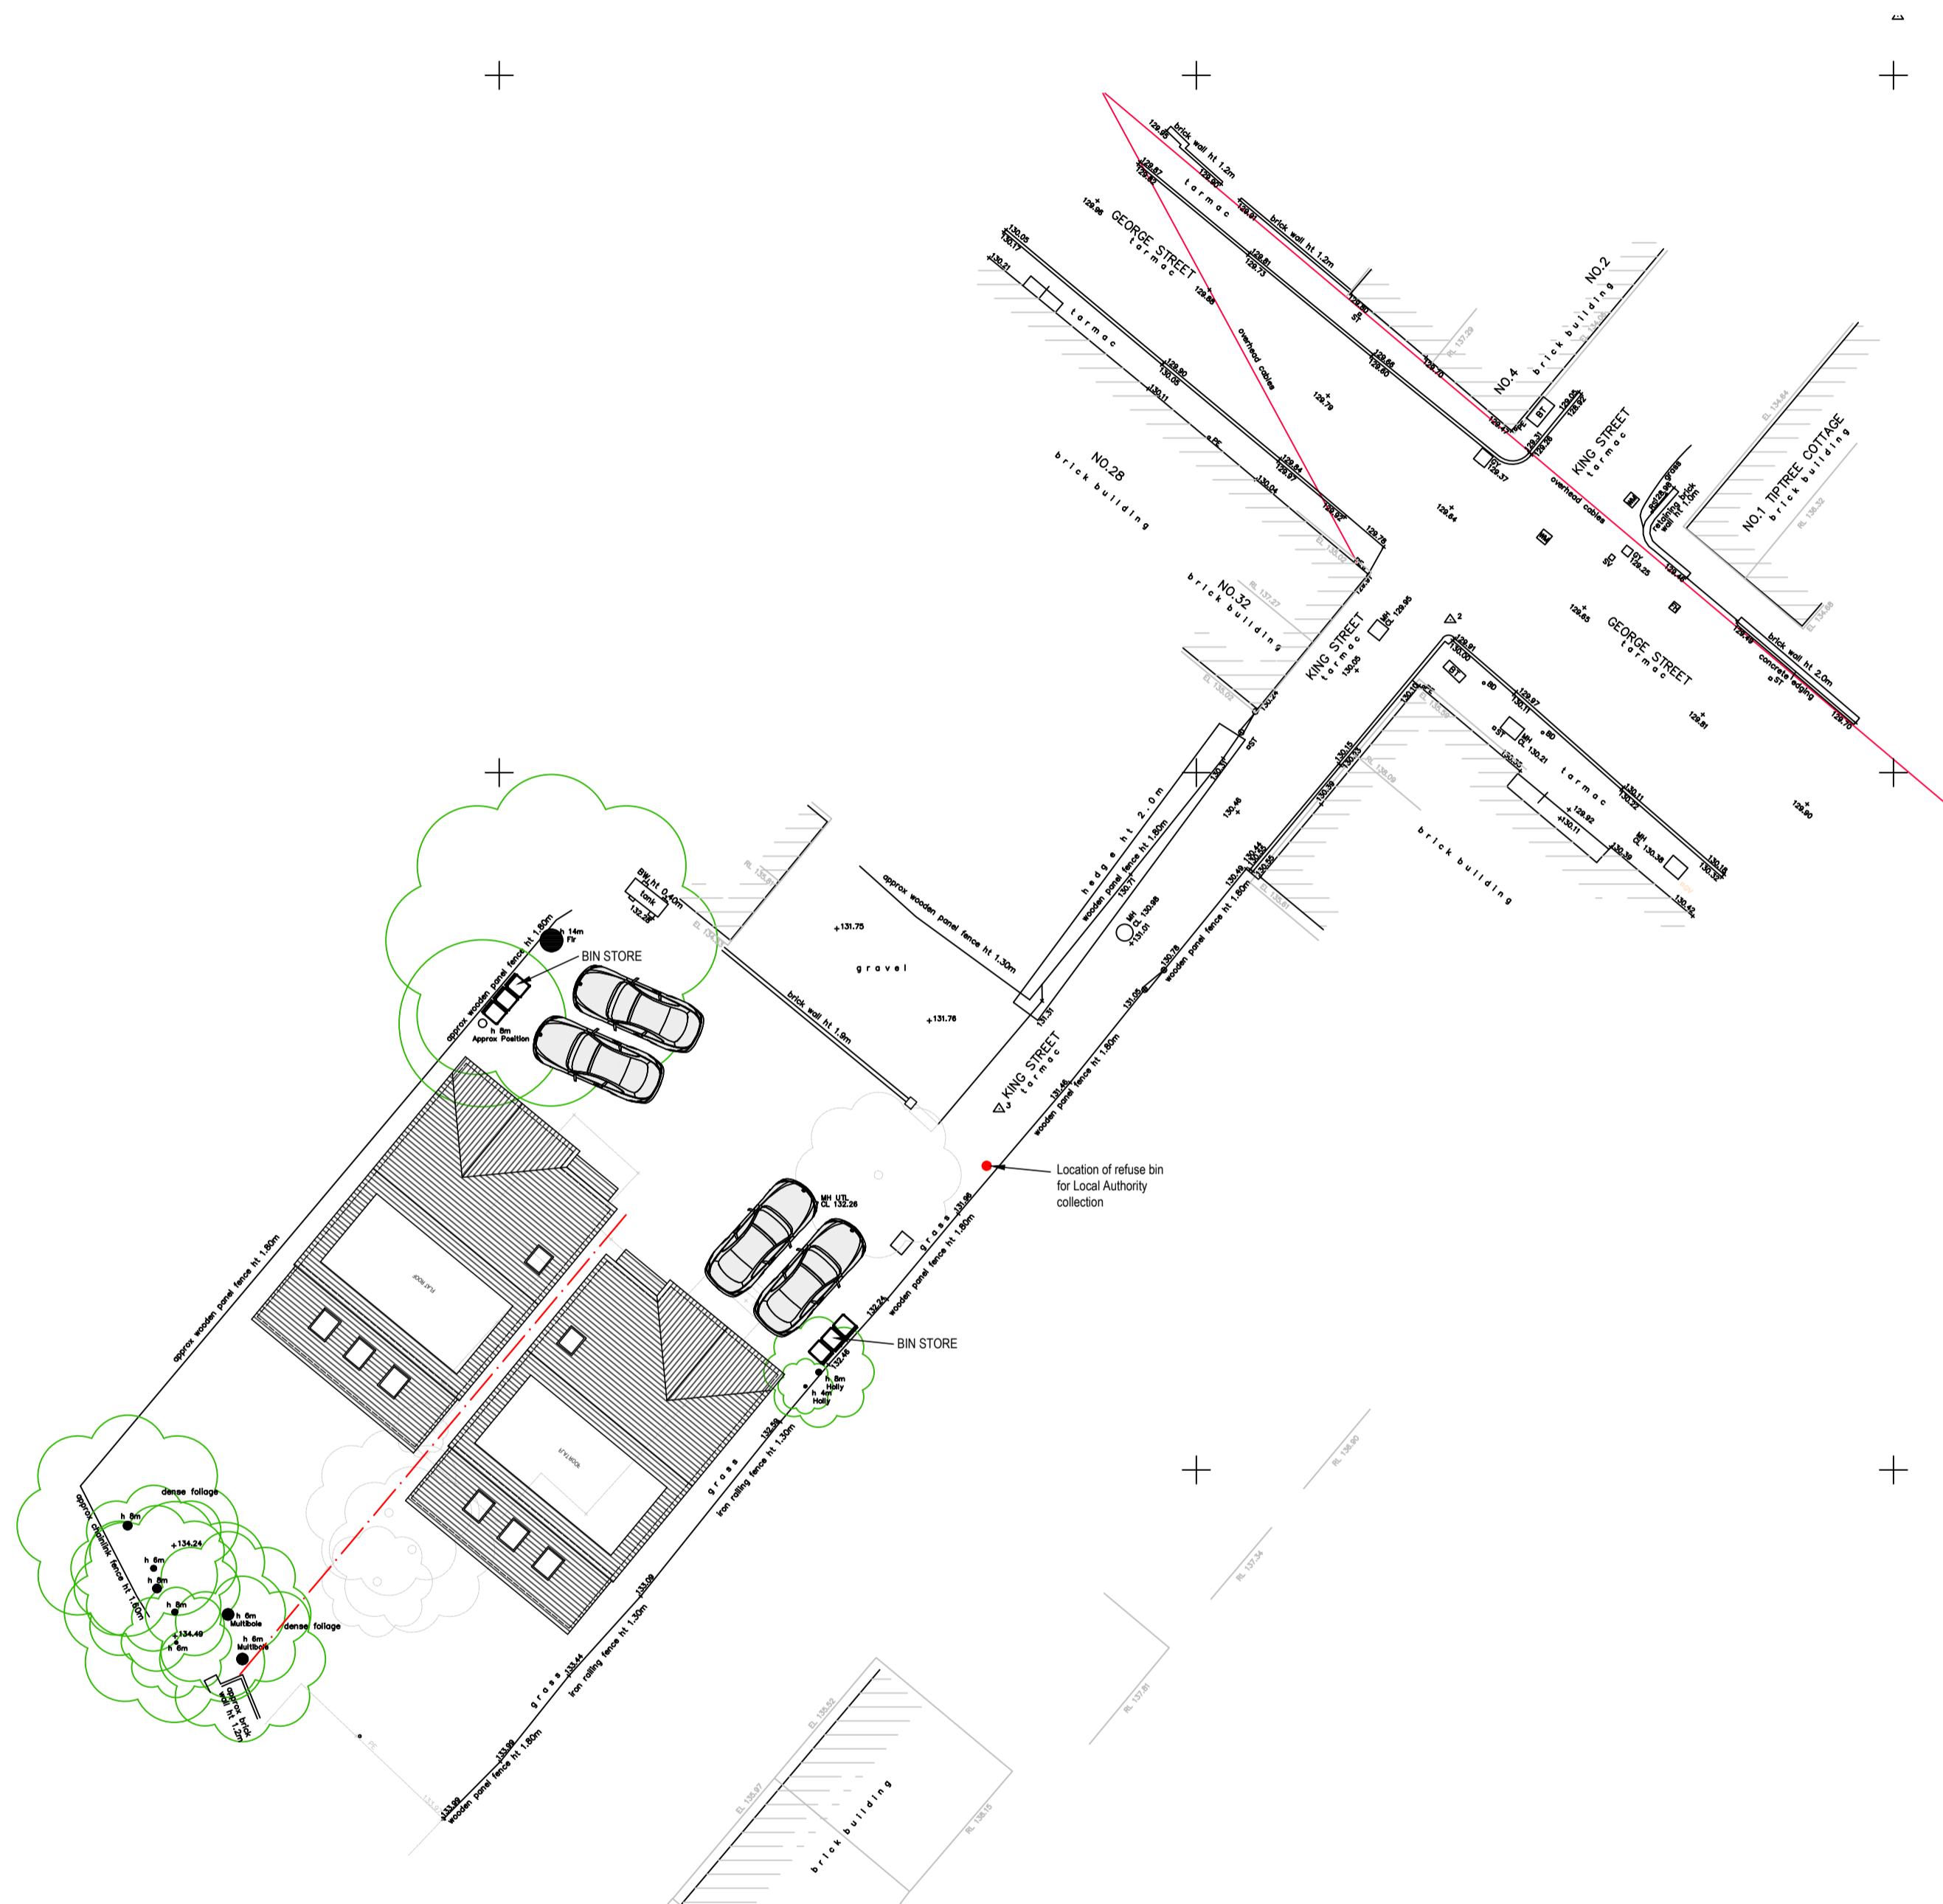



This drawing is copyright and can not be copied or reproduced or altered, no extracts or any elements of this drawing or supporting information unless written consent has been obtained first.
DO NOT SCALE OFF THIS DRAWING, UNLESS FOR PLANNING PURPOSES

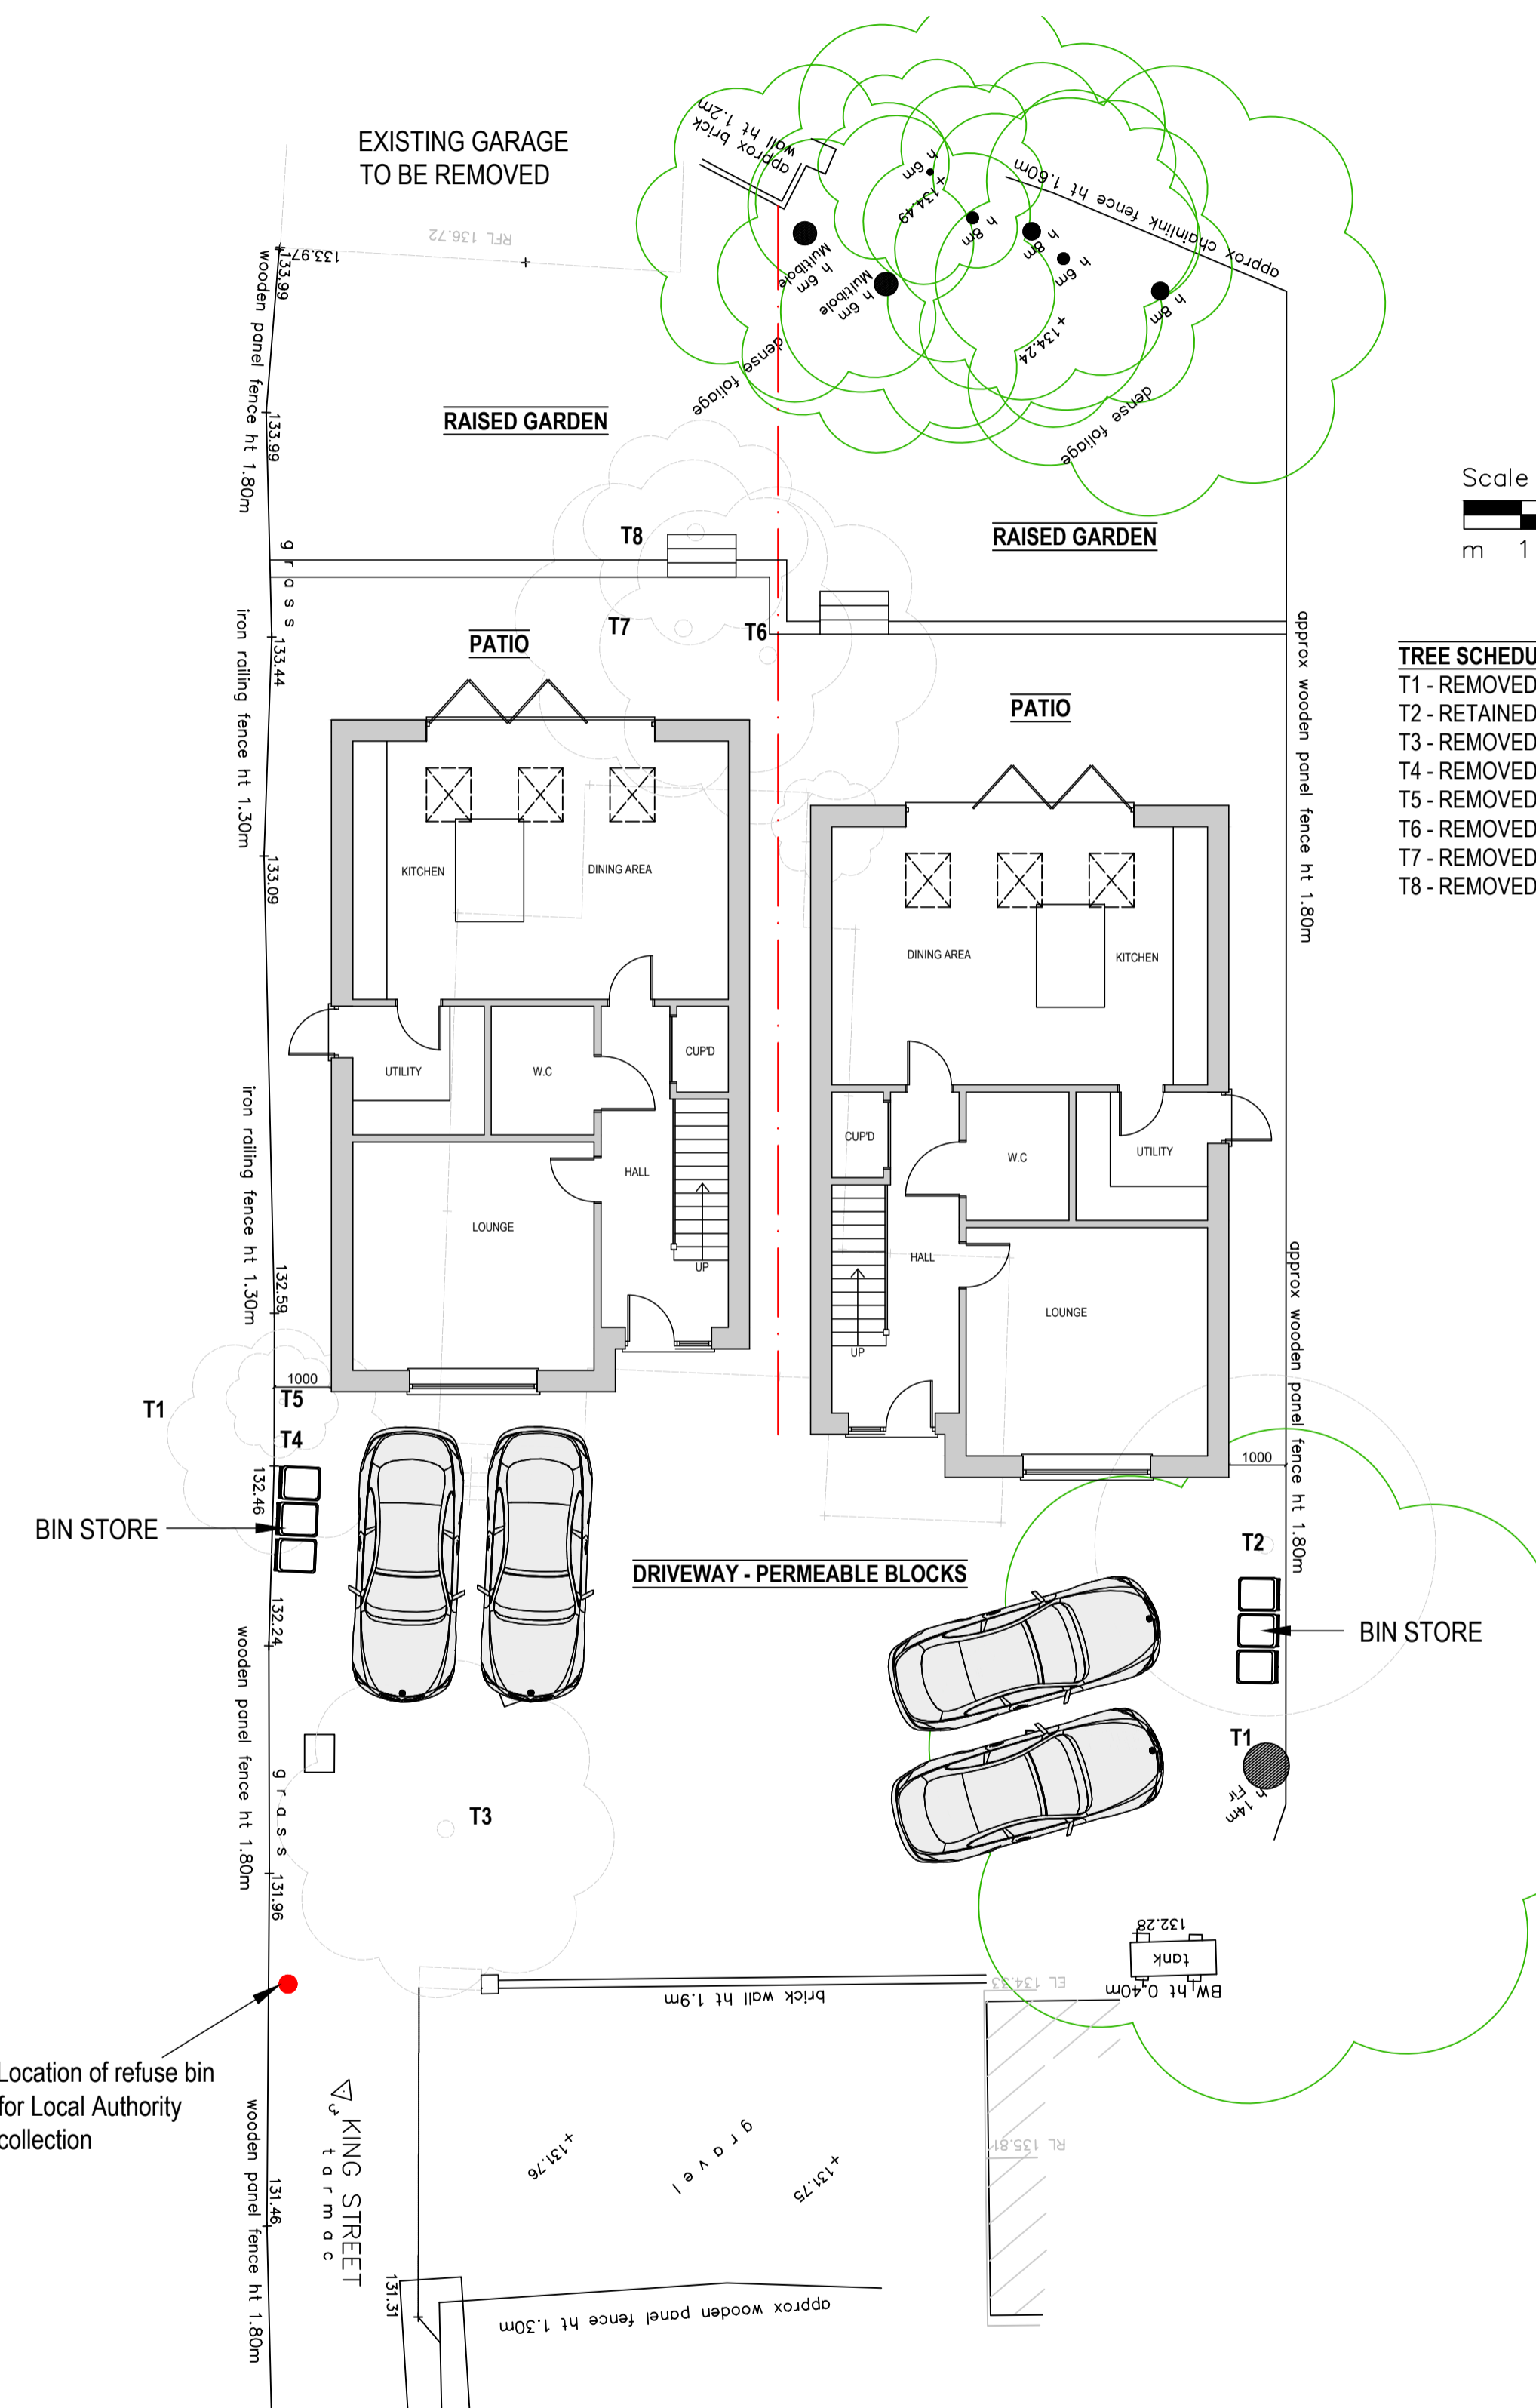

PROPOSED SITE LAYOUT
SCALE 1:200

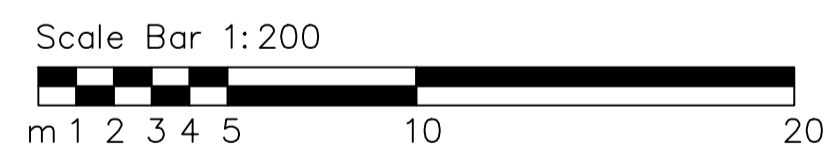

PART PROPOSED SITE LAYOUT
SCALE 1:100

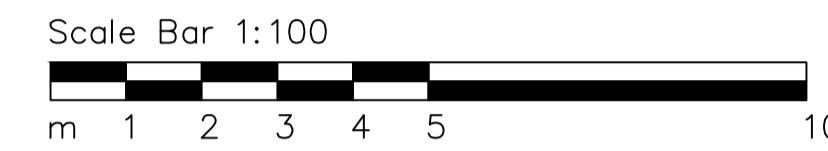

TREE SCHEDULE
T1 - REMOVED
T2 - RETAINED
T3 - REMOVED
T4 - REMOVED
T5 - REMOVED
T6 - REMOVED
T7 - REMOVED
T8 - REMOVED

REV	DATE	DESCRIPTION
B	22/08/23	MINOR AMENDMENTS
A	15/08/23	MINOR AMENDMENTS

RTM Design
Architectural Services
Planning & Building Regulation Drawings

27 St. Andrews Close, Slip End, LU1 4DE
M 07979 575 456
E enquiries@rtmdesign.co.uk

CLIENT
MR B GRAY

ADDRESS
RE-DEVELOPMENT OF
8 KING STREET
MARKYATE, ST. ALBANS
AL3 8JY

TITLE
PLANNING APPLICATION
PROPOSED SITE LAYOUT

SCALE - AS SHOWN @ A1 DATE - AUG '23

JOB No.	DRAWING No.	REVISION
588	03_PL	B