


EXISTING SITE LAYOUT
SCALE 1:200

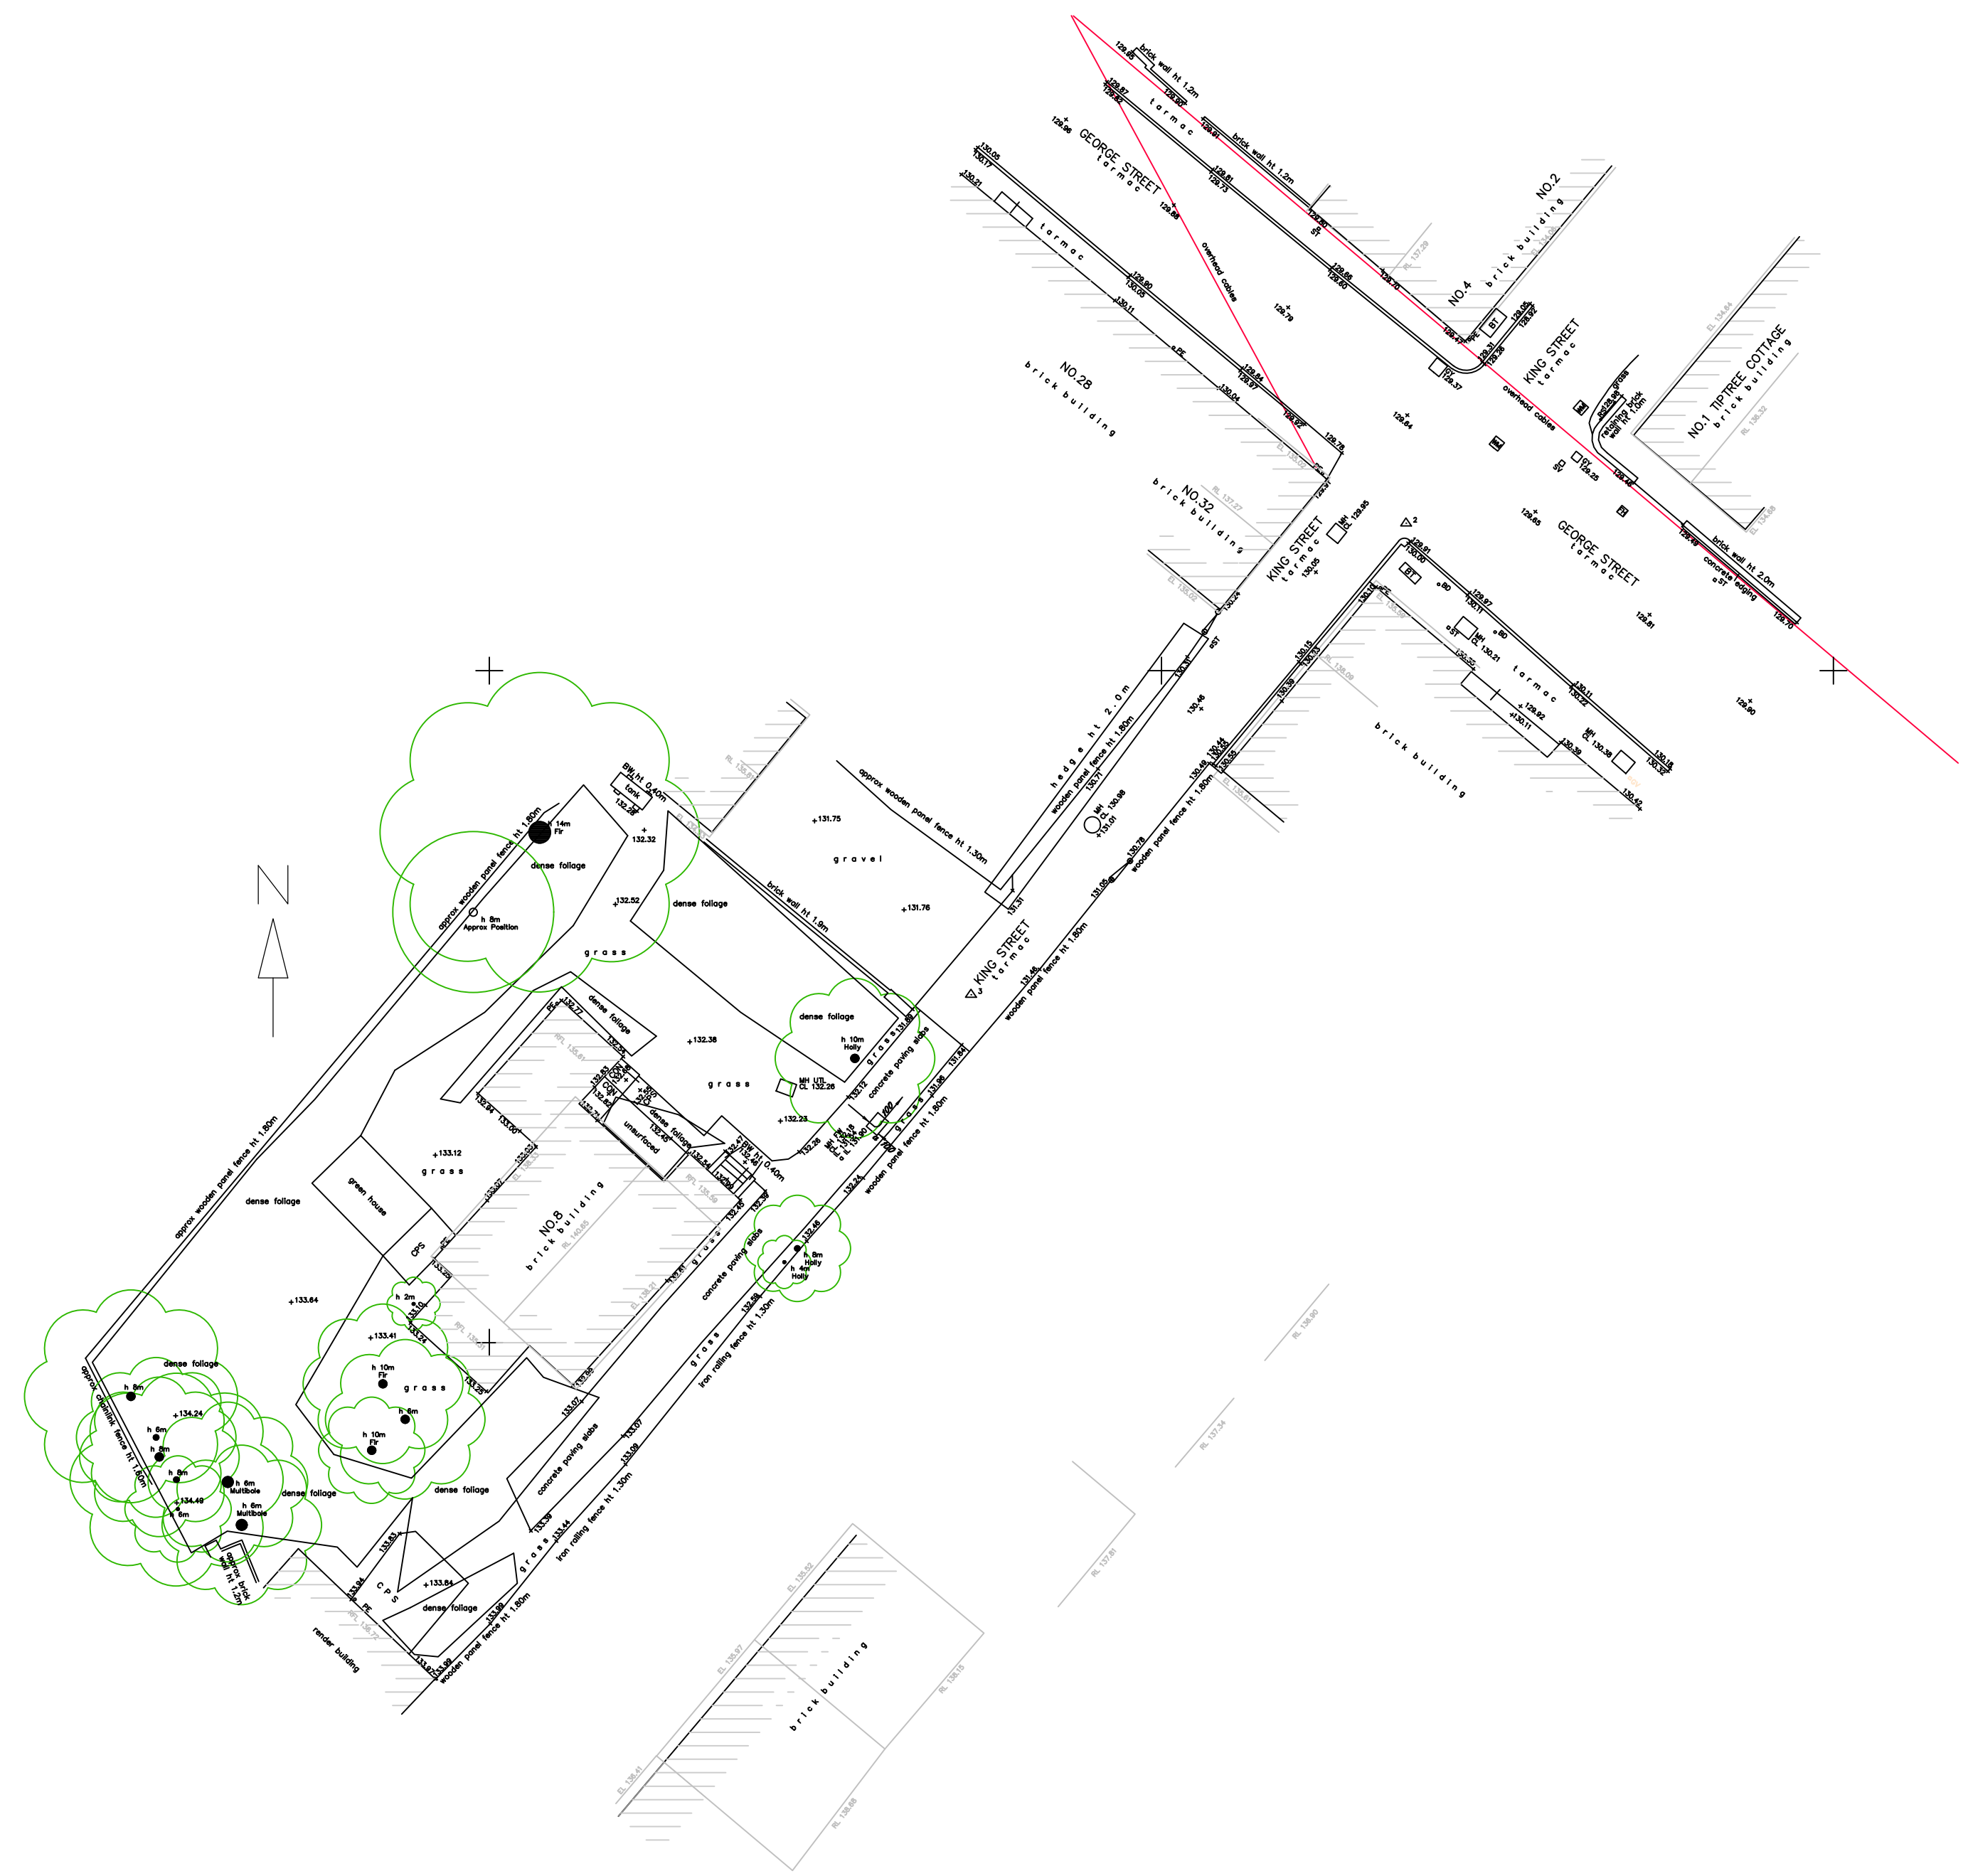

Scale Bar 1:200
m 1 2 3 4 5 10 20

A	22/08/23	MINOR AMENDMENTS
REV	DATE	DESCRIPTION
RTMDesign Architectural Services Planning & Building Regulation Drawings		
27 St. Andrews Close, Slip End, LU1 4DE M 07979 575 456 E enquiries@rtmdesign.co.uk		
CLIENT MR B GRAY		
ADDRESS RE-DEVELOPMENT OF 8 KING STREET MARKYATE, ST. ALBANS AL3 8JY		
TITLE PLANNING APPLICATION EXISTING SITE LAYOUT		
SCALE - AS SHOWN @ A1		DATE - AUG '23
JOB No. 588	DRAWING No. 01_PL	REVISION A