




FRONT ELEVATION

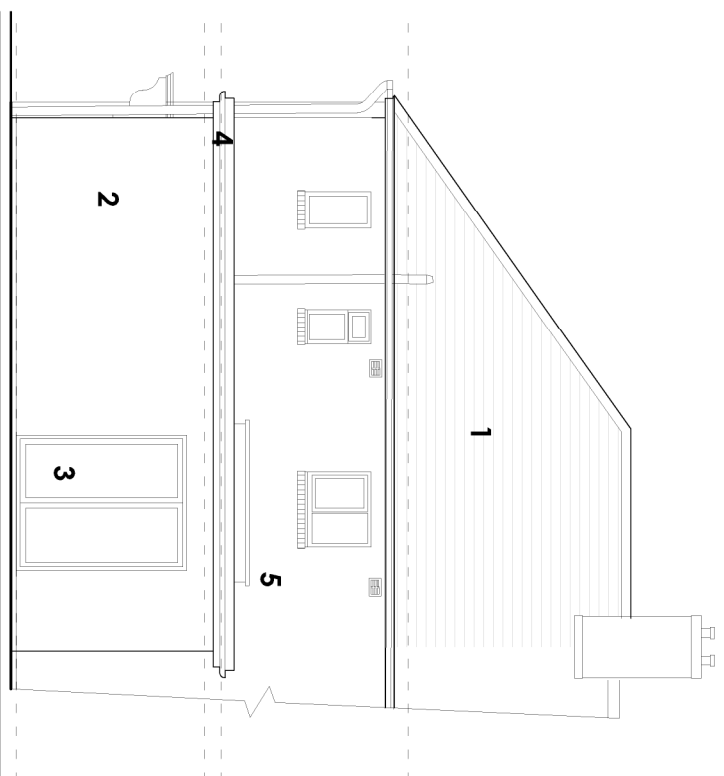

REAR ELEVATION

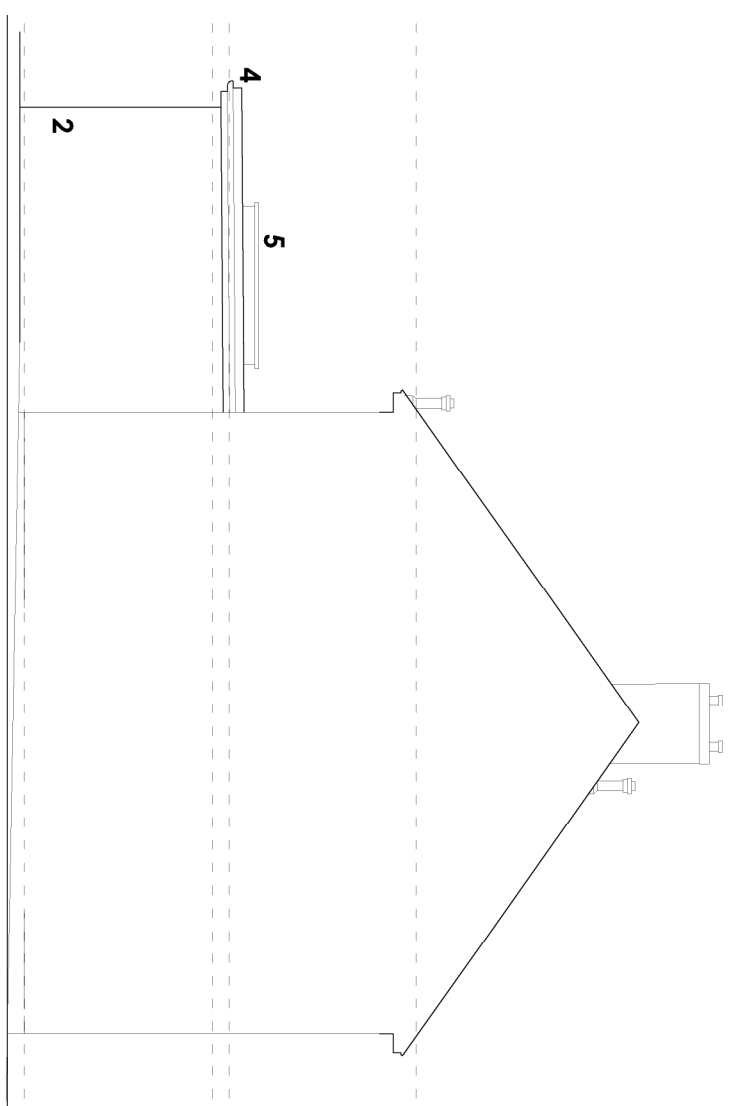

SIDE ELEVATION

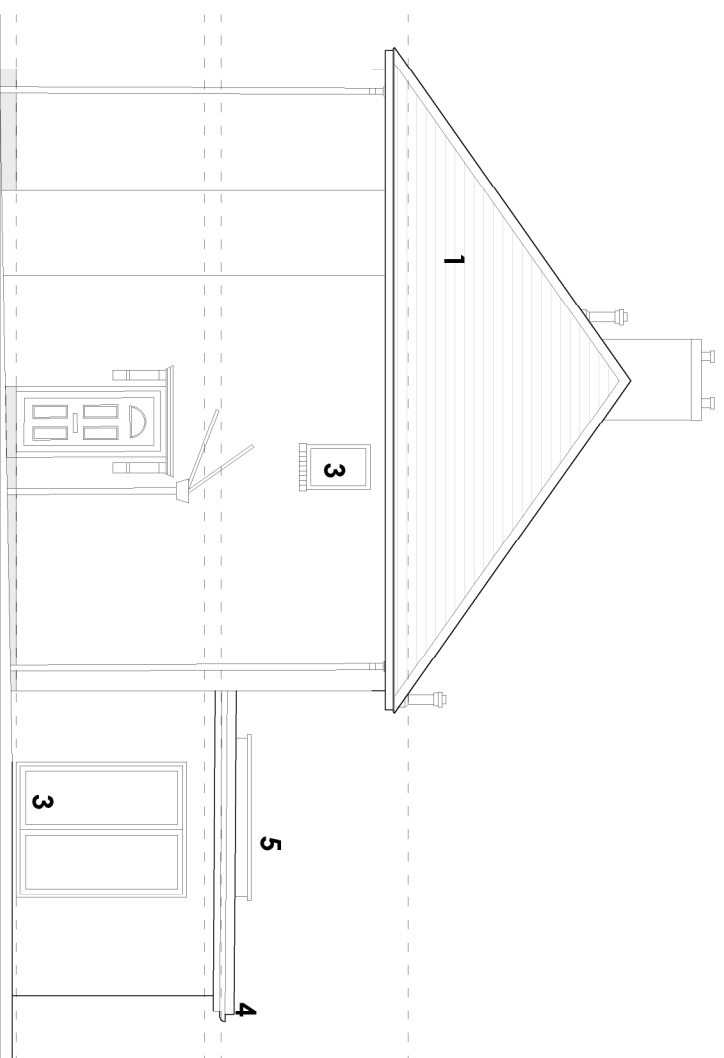

SIDE ELEVATION

- LEGEND**
1. Slate
 2. Render
 3. UPVC windows & doors
 4. Single ply membrane
 5. Rooflight