

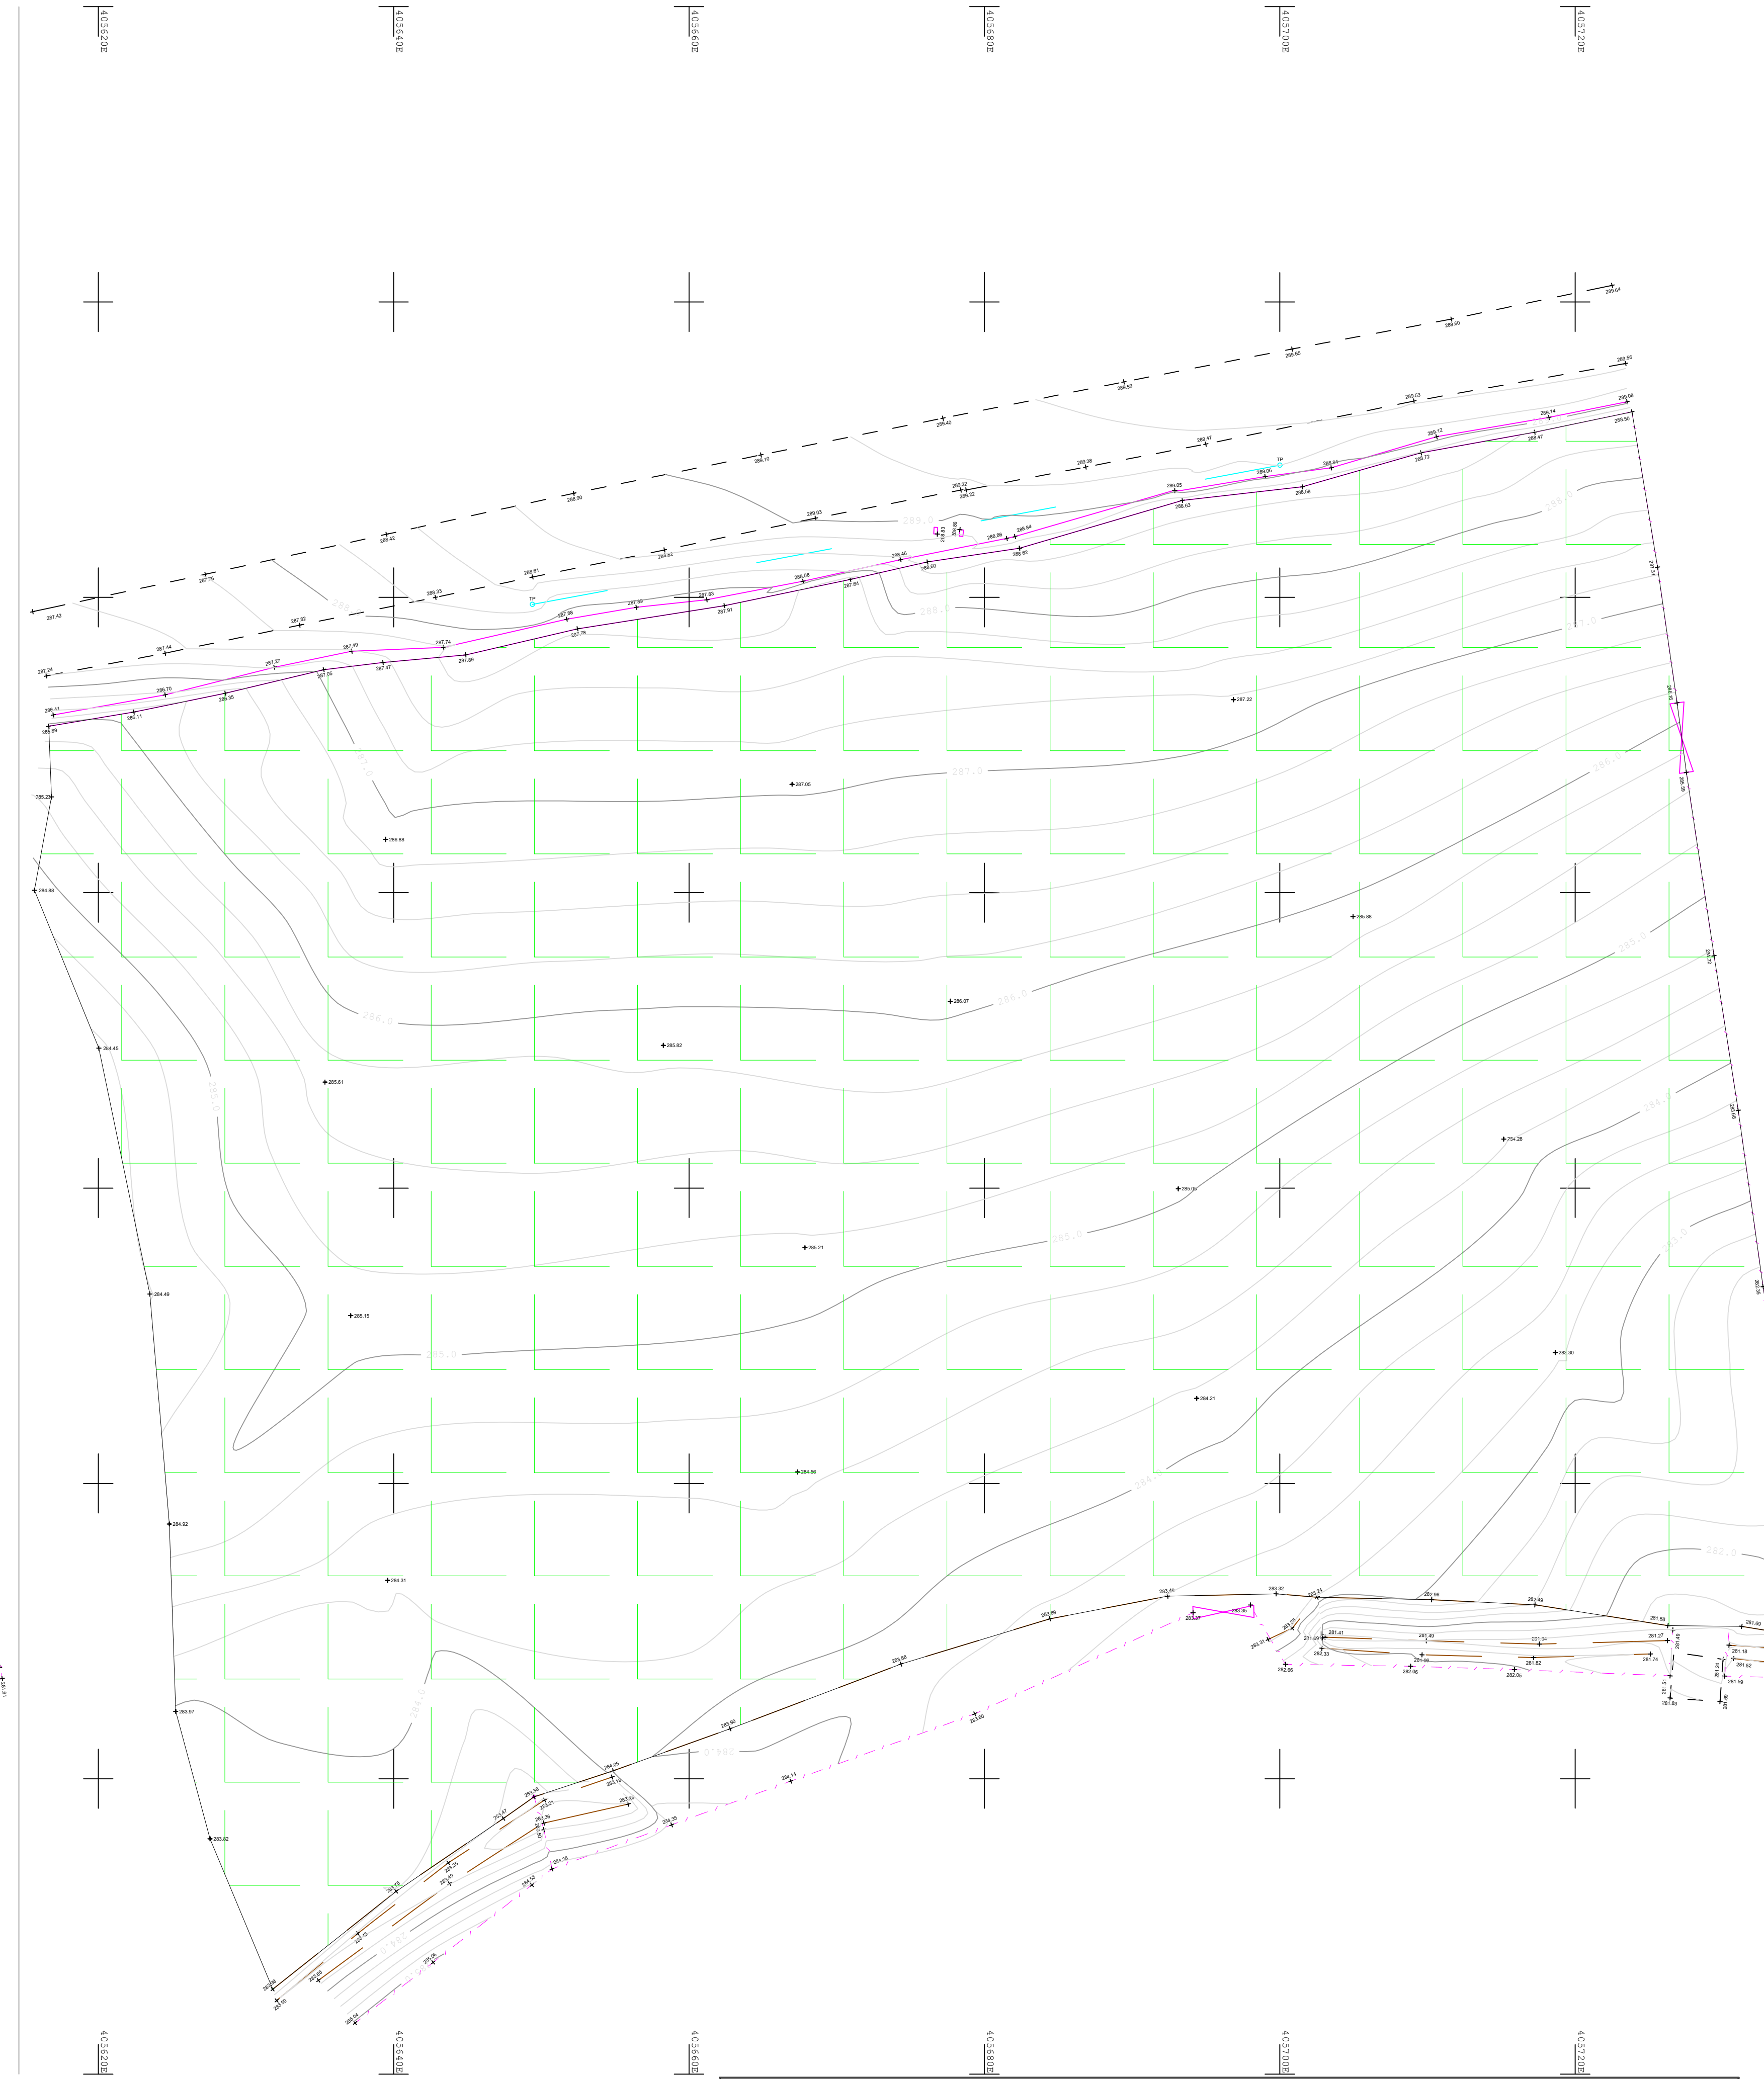


# TOPOGRAPHICAL SURVEY FEBRUARY 2023

# ORIGINAL SITE LEVELS

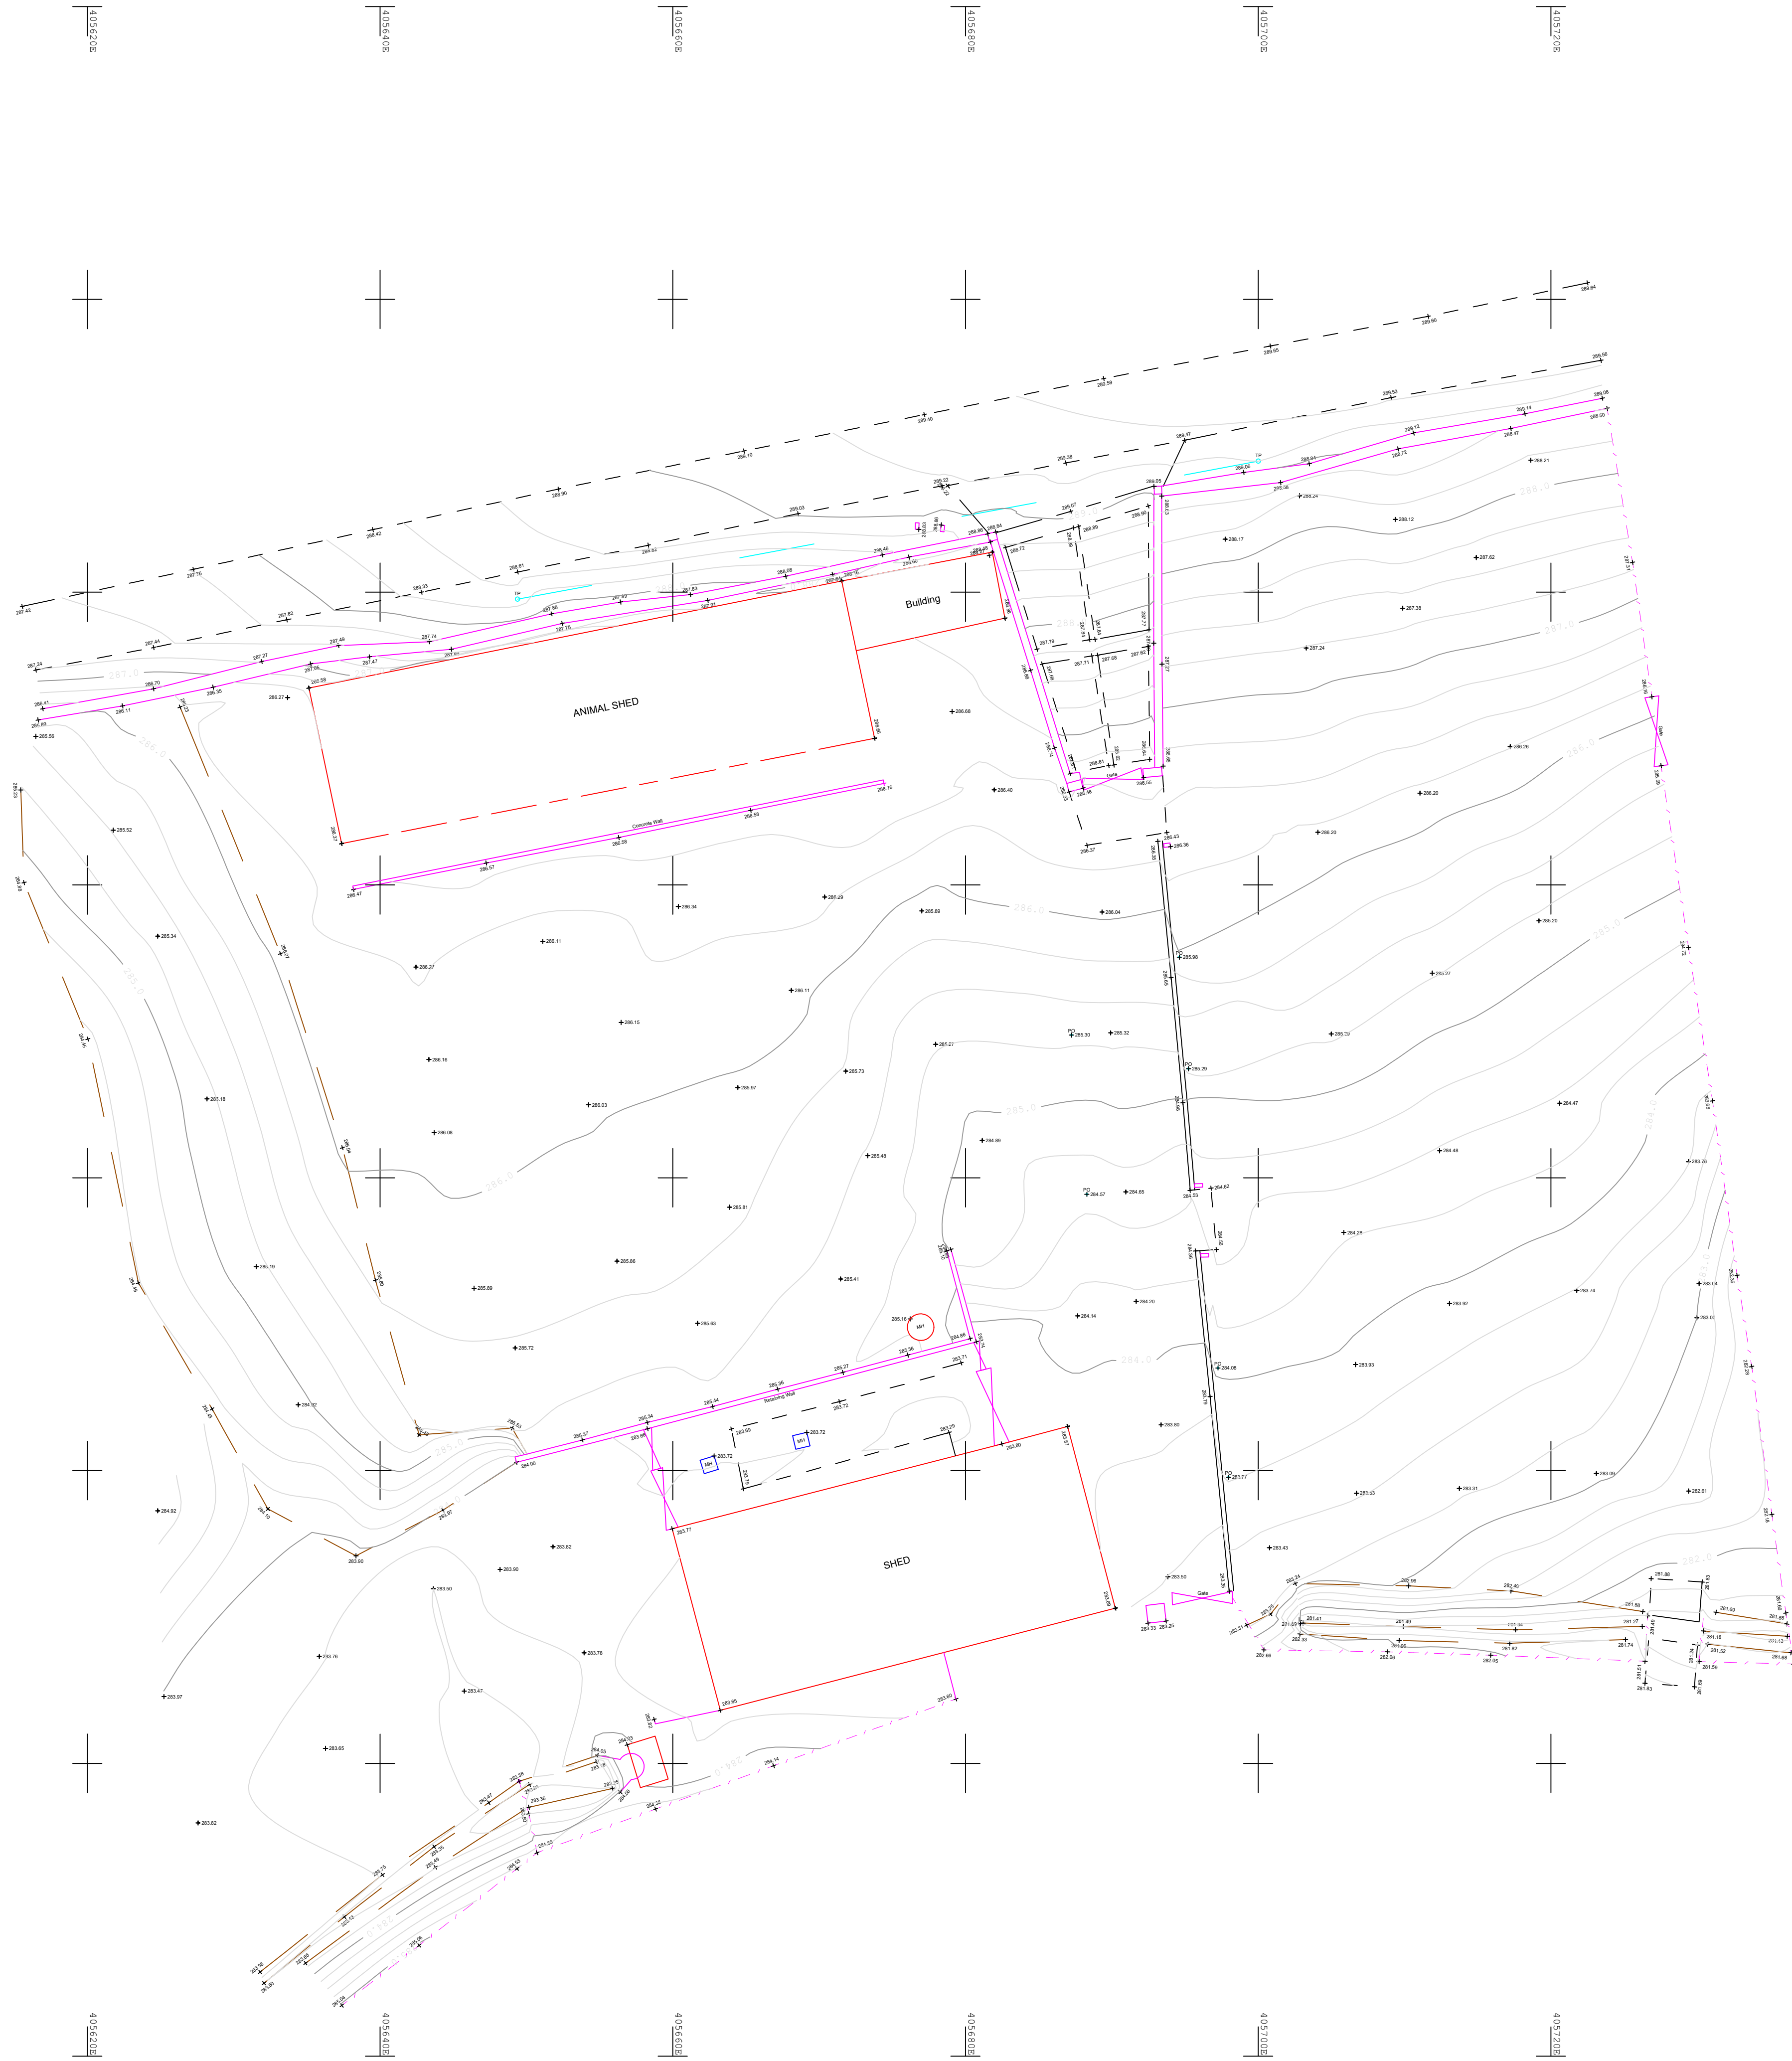

**-Cut Volume 922m<sup>3</sup>**  
**+Fill Volume 1,580m<sup>3</sup>**  
**Import Volume 658m<sup>3</sup>**

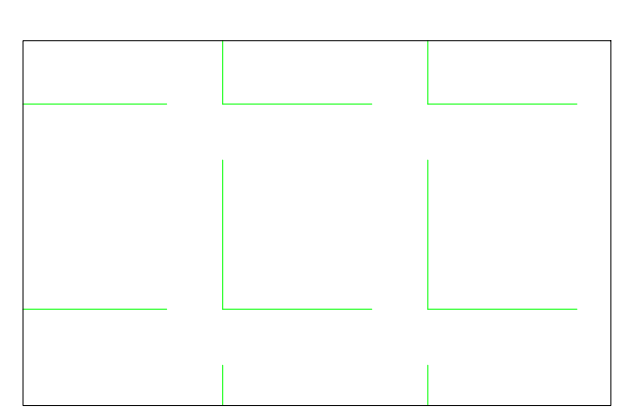

McCarthy Taylor Systems Ltd. Survey Site Solutions Ltd Page: 001  
 LSS v10.01.24 / 1882.01 1471 ORIGINAL LEVELS - 1471 MILKING HOLE FARM 2023.02.23 17:08

AREA AND VOLUME CALCULATION

Volume between current survey : 1471 ORIGINAL LEVELS - 1471 MILKING HOLE FARM  
 and other survey : 1471 MILKING HOLE FARM - 1471 MILKING HOLE FARM

Volumes by surface feature in the current survey :

Surface Description	Cut area (m <sup>2</sup> )	Cut volume (m <sup>3</sup> )	Fill area (m <sup>2</sup> )	Fill volume (m <sup>3</sup> )	Total area (m <sup>2</sup> )	Net volume (m <sup>3</sup> )
A3 Landscaping (Undetermined :	3533.168	-922.512	4802.073	1580.177 92.186	8335.241 n/a)	657.665

Note : "FILL" when the CURRENT survey is above the OTHER. All areas are plan areas.


\*\*\* WARNING \*\*\* no volume determined for the following areas :

Current survey valid, outside other : 33.758

Surveys identical (no cut or fill) : 58.428

## Legend:


- Fence
- Gate
- Lampost
- Road Sign/Sign Post
- Stations
- Road Traffic Signs
- Tree
- G = Girth
- S = Spread
- H = Height
- Hedge
- Water Service
- Cable TV
- Litter Bin
- British Telecom
- Fire Hydrant
- Post
- Manhole
- Gully
- Road Gully
- Call Box
- Road Sign
- Bollard
- Inspection Cover
- Electrical/Cable Box
- Traffic Light
- Rodding Eye
- Light

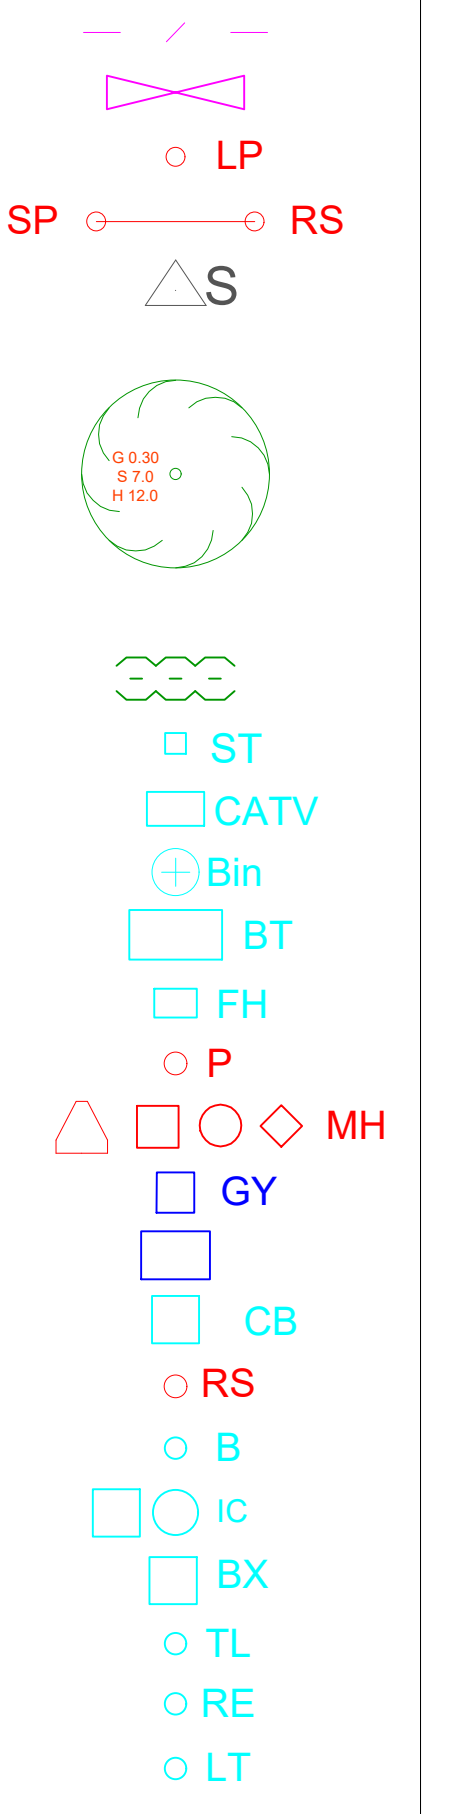


0		MH	-
0		MH	-
0		MH	-
REV		BY	DATE

Status: **Survey Issue**

Notes: Positions & levels related to OSTN15/OSGM15 (unless stated otherwise)

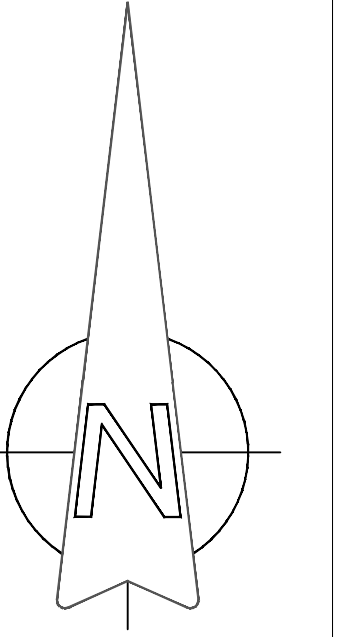

Survey Site Solutions Ltd  
 Land Surveying, Site Setting Out, Volumes & CAD  
 Estimating & Take Offs.  
 Ground Floor  
 Calder House, The Wharf  
 Sowerby Bridge  
 HX6 2AG  
 TEL: -01422 361900  
 Email: -info@surveysitesolutionsltd.co.uk

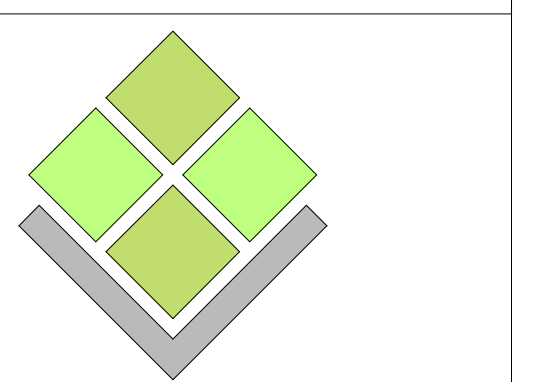

Title: <b>Topographical Survey</b>			
Site: <b>Milking Hole Farm, Denholme</b>			
Client: <b>Neil Bland</b>			
Scale: <b>1:250 @AO</b>	Date: <b>23/02/23</b>	Drawn: <b>MH</b>	Checked: <b>MH</b>
Project No: <b>1471</b>	Drawing No: <b>1471 001 001</b>	Sheet: <b>1 of 1</b>	