



Hunston Cottage - Garden Shed.


(1:50):-

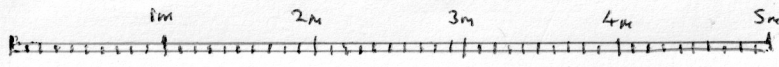

A horizontal scale bar with markings at 1m, 2m, 3m, 4m, and 5m.

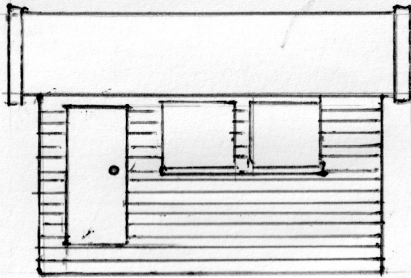


Side Elevation (1:100)

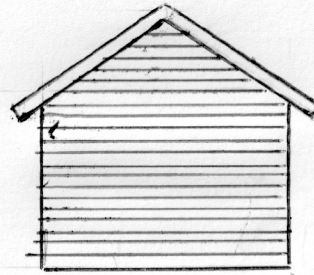


End Elevation (1:100)


(1:100):-

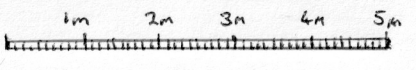


A horizontal scale bar with markings at 1m, 2m, 3m, 4m, and 5m.

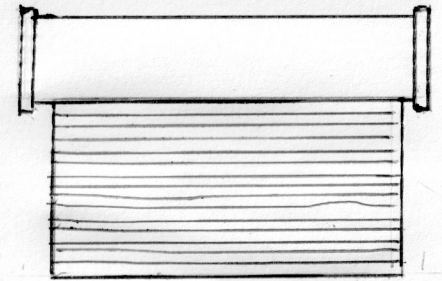

Side Elevation (1:100)

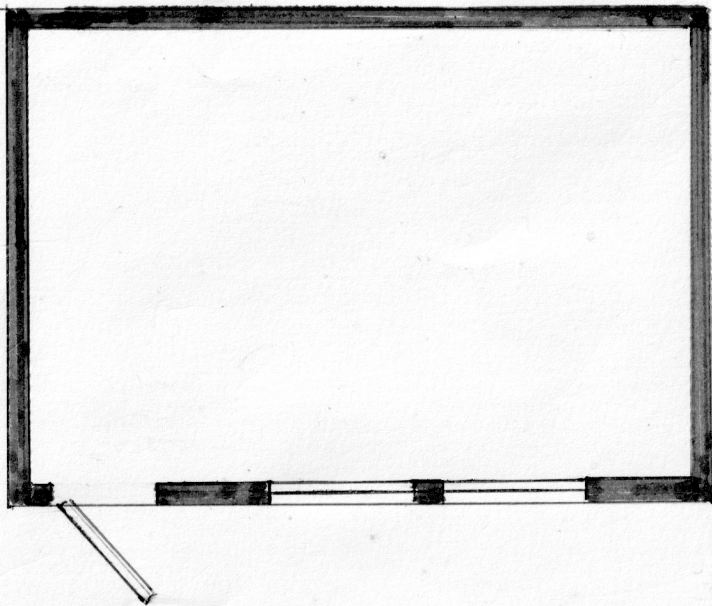

Floor Plan (1:50)

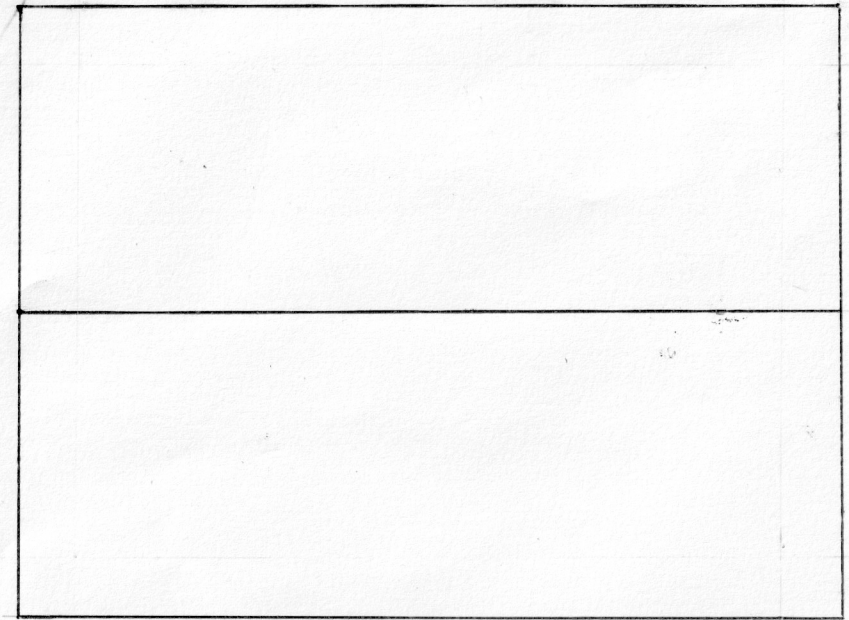

Roof Plan (1:50)