

Any dimensions shown should be checked on site and discrepancies reported to the Architect prior to construction. Designs are not coordinated with engineer projects. Do not scale for construction purposes.

Block Plans are scaled from the Ordnance Survey Location Maps. Please see the licence number for the OS Maps in the Location Plans

Site area : 173m²


Existing gross internal total ground floor area :55 m²

Total gross new internal total area proposed :55m²

- Existing
- Proposed



Site Location Plan

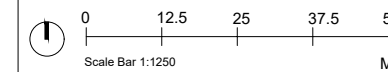

Drawing Name
Site Location Plan

Project Address
64 Beech Road RG20 4AD

Scale	Date
1/1250 at A3	09.08.2023

Designer	Revision
DG	V2

Drawing No.
64BeechRoad_ SiteLocationPlan_ V2



Planning By Design Ltd
www.planning-by-design.co.uk
hello@planning-by-design.co.uk