
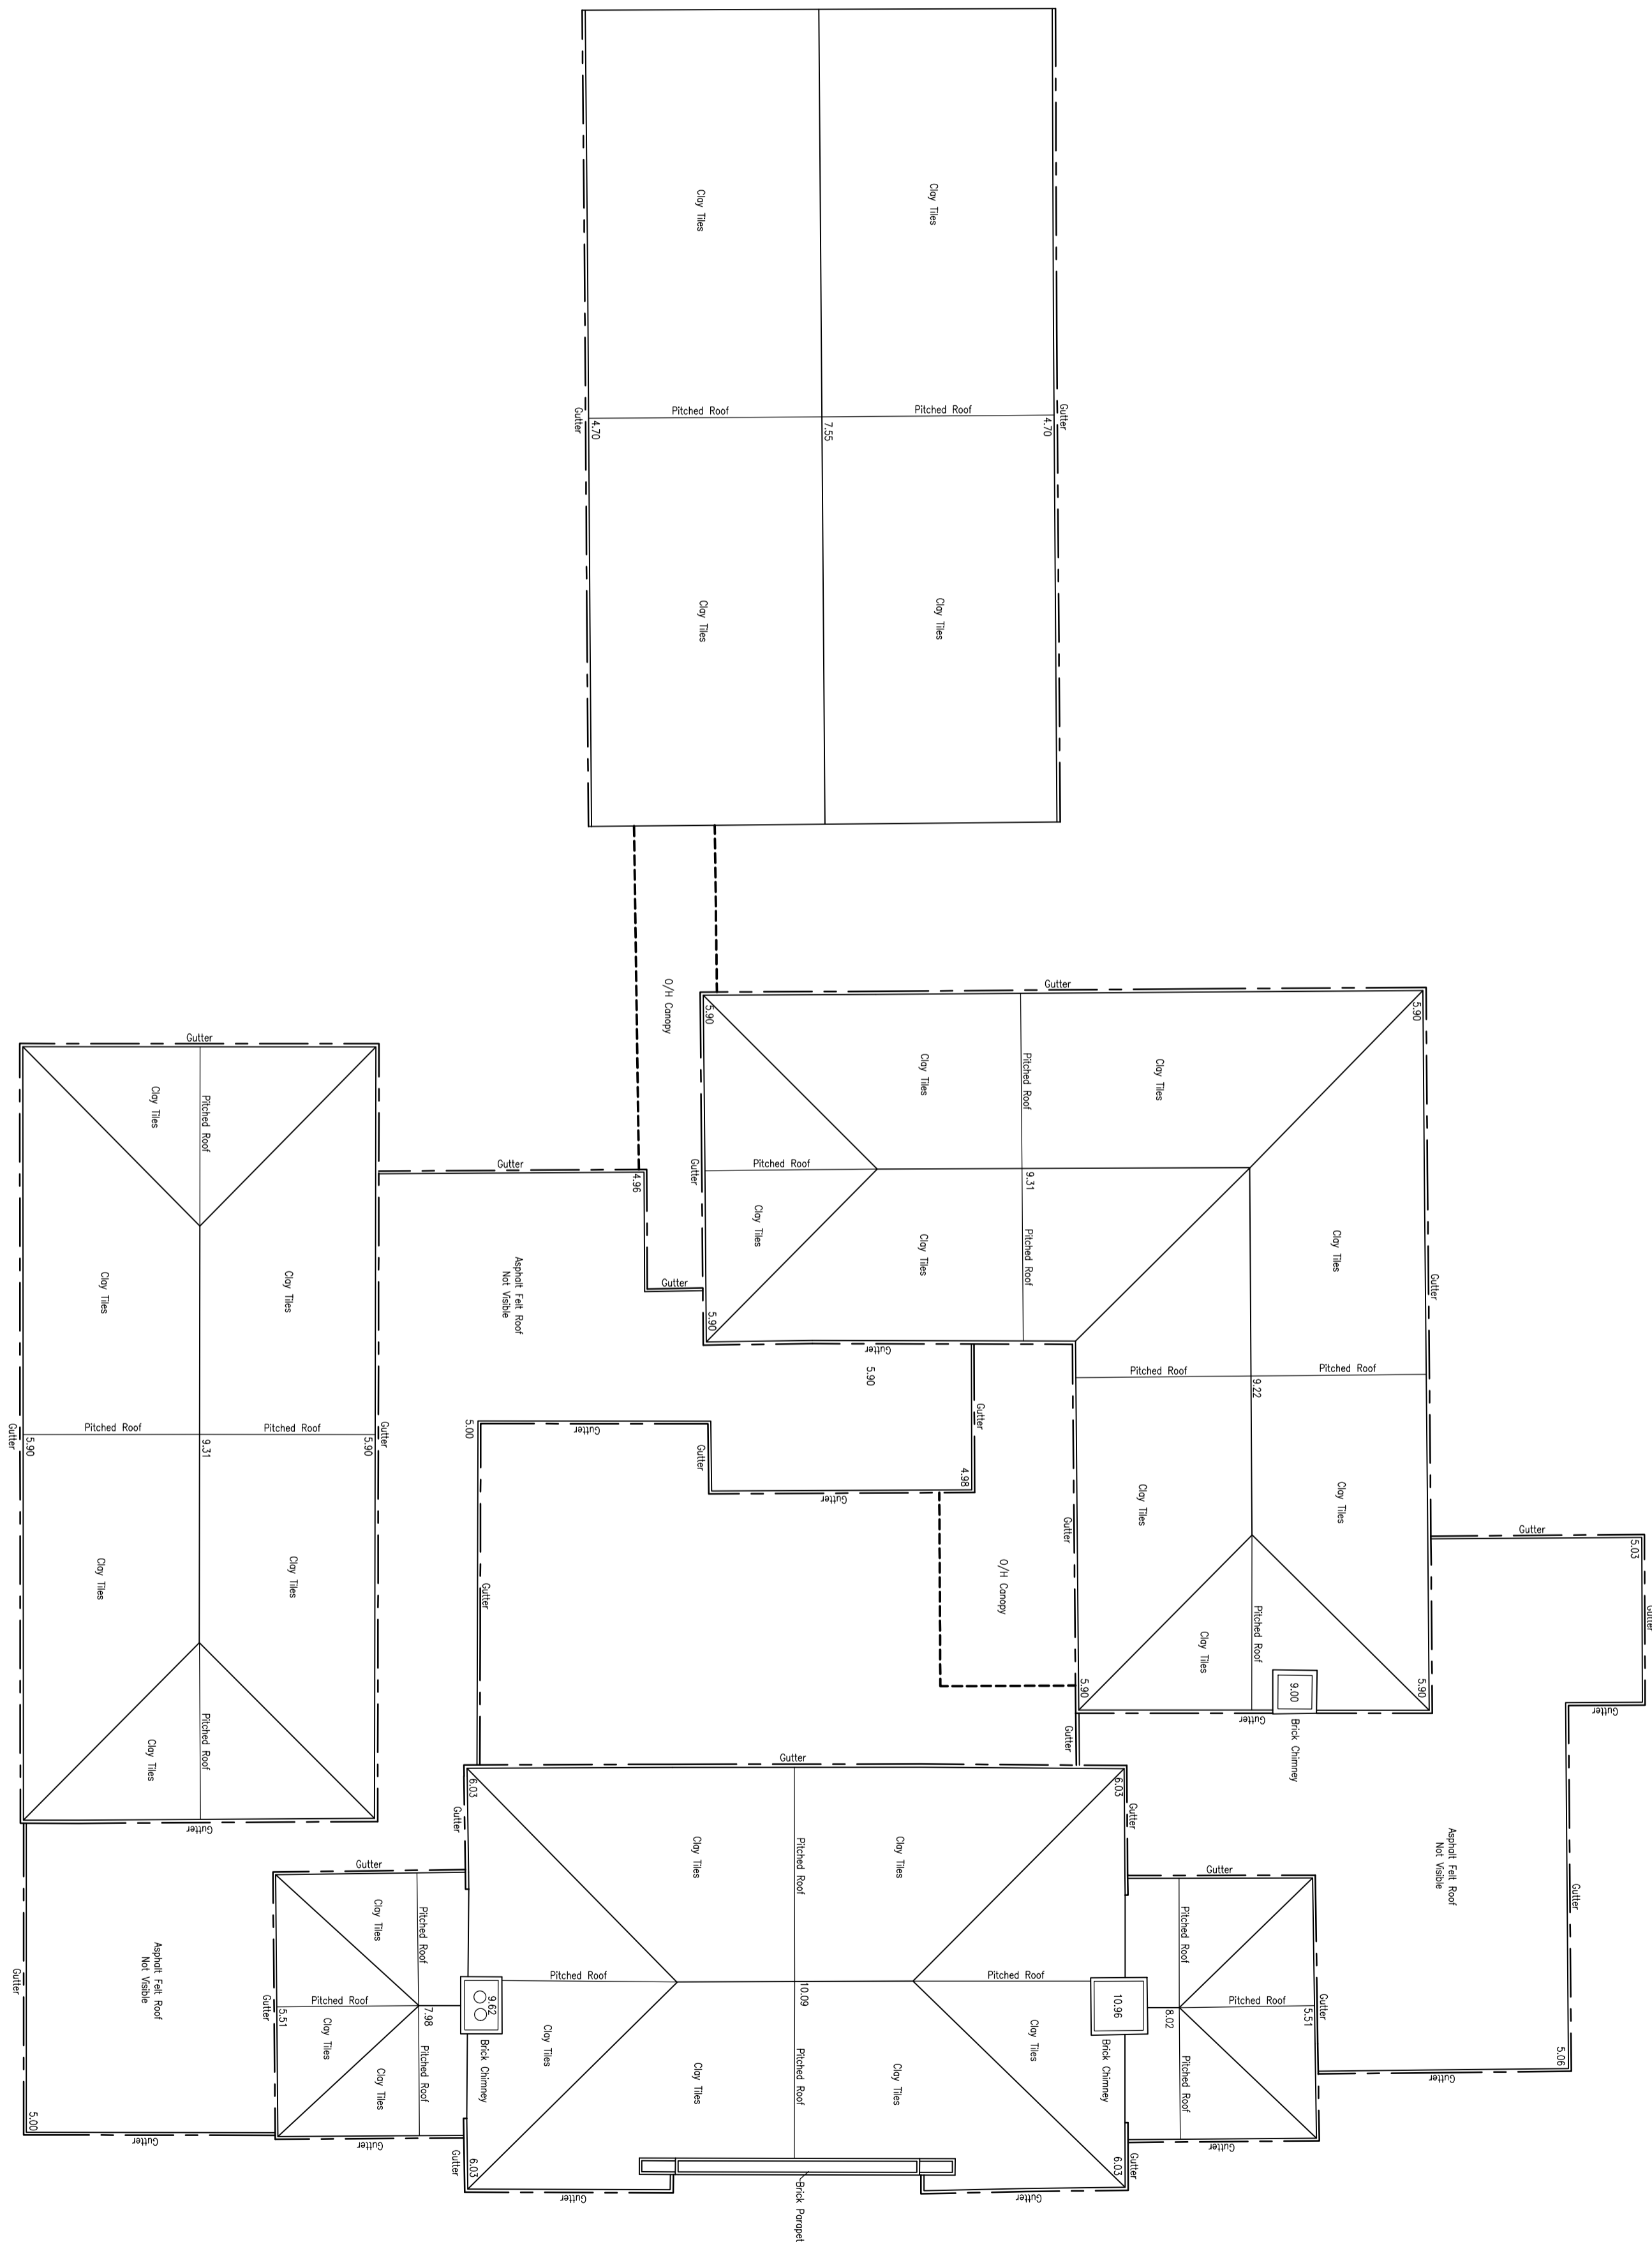
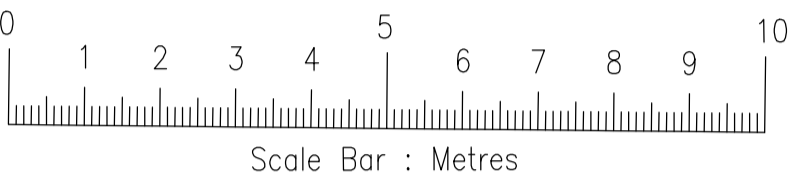


NO DIMENSIONS TO BE SCALED FROM THIS DRAWING
CDM - RESIDUAL HAZARDS The following are considered to be significant risks relevant to this drawing, which could not be fully mitigated or removed through design:

CDM - RESIDUAL HAZARDS	
1	None Identified
2	
3	
0	Further possible control measures have been identified within the Design Risk Assessments which may help to mitigate these and other identified risks further during the construction / maintenance process.

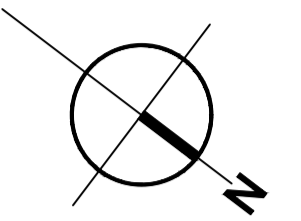

Revision	Date	Drn	Chk
P02	06.06.23	GWY	DPT
P01	12.04.23	GWY	DPT

Client
Jeakins Weir for
Cambridgeshire County Council
 Project
Proposed Extension of
Townley Primary School, Christchurch
 Drawing Title
PLAN - EXISTING - R0 (ROOF)

Suitability Status
S4 - Suitable for Stage Approval
 Job No. Scale Size Rev
221278 **1:100** **@ A1** **P02**
 Drawing Number
110630-PEV-XX-R0-DR-A-9301
 Project Code - Originator - Zone - Level - Type - Role - Number

