




NO DIMENSIONS TO BE SCALED FROM THIS DRAWING

CDM - RESIDUAL HAZARDS The following are considered to be significant risks relevant to this drawing, which could not be fully mitigated or removed through design:

CDM - RESIDUAL HAZARDS	
1	None Identified
2	
3	
0	Further possible control measures have been identified within the Design Risk Assessments which may help to mitigate these and other identified risks further during the construction / maintenance process.

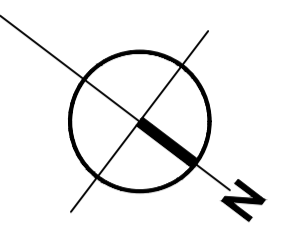

- Basic Teaching
- Large Spaces
- Learning Resource Areas
- Staff & Administrative Areas
- Storage
- Supplementary Areas
- Non-Net Areas

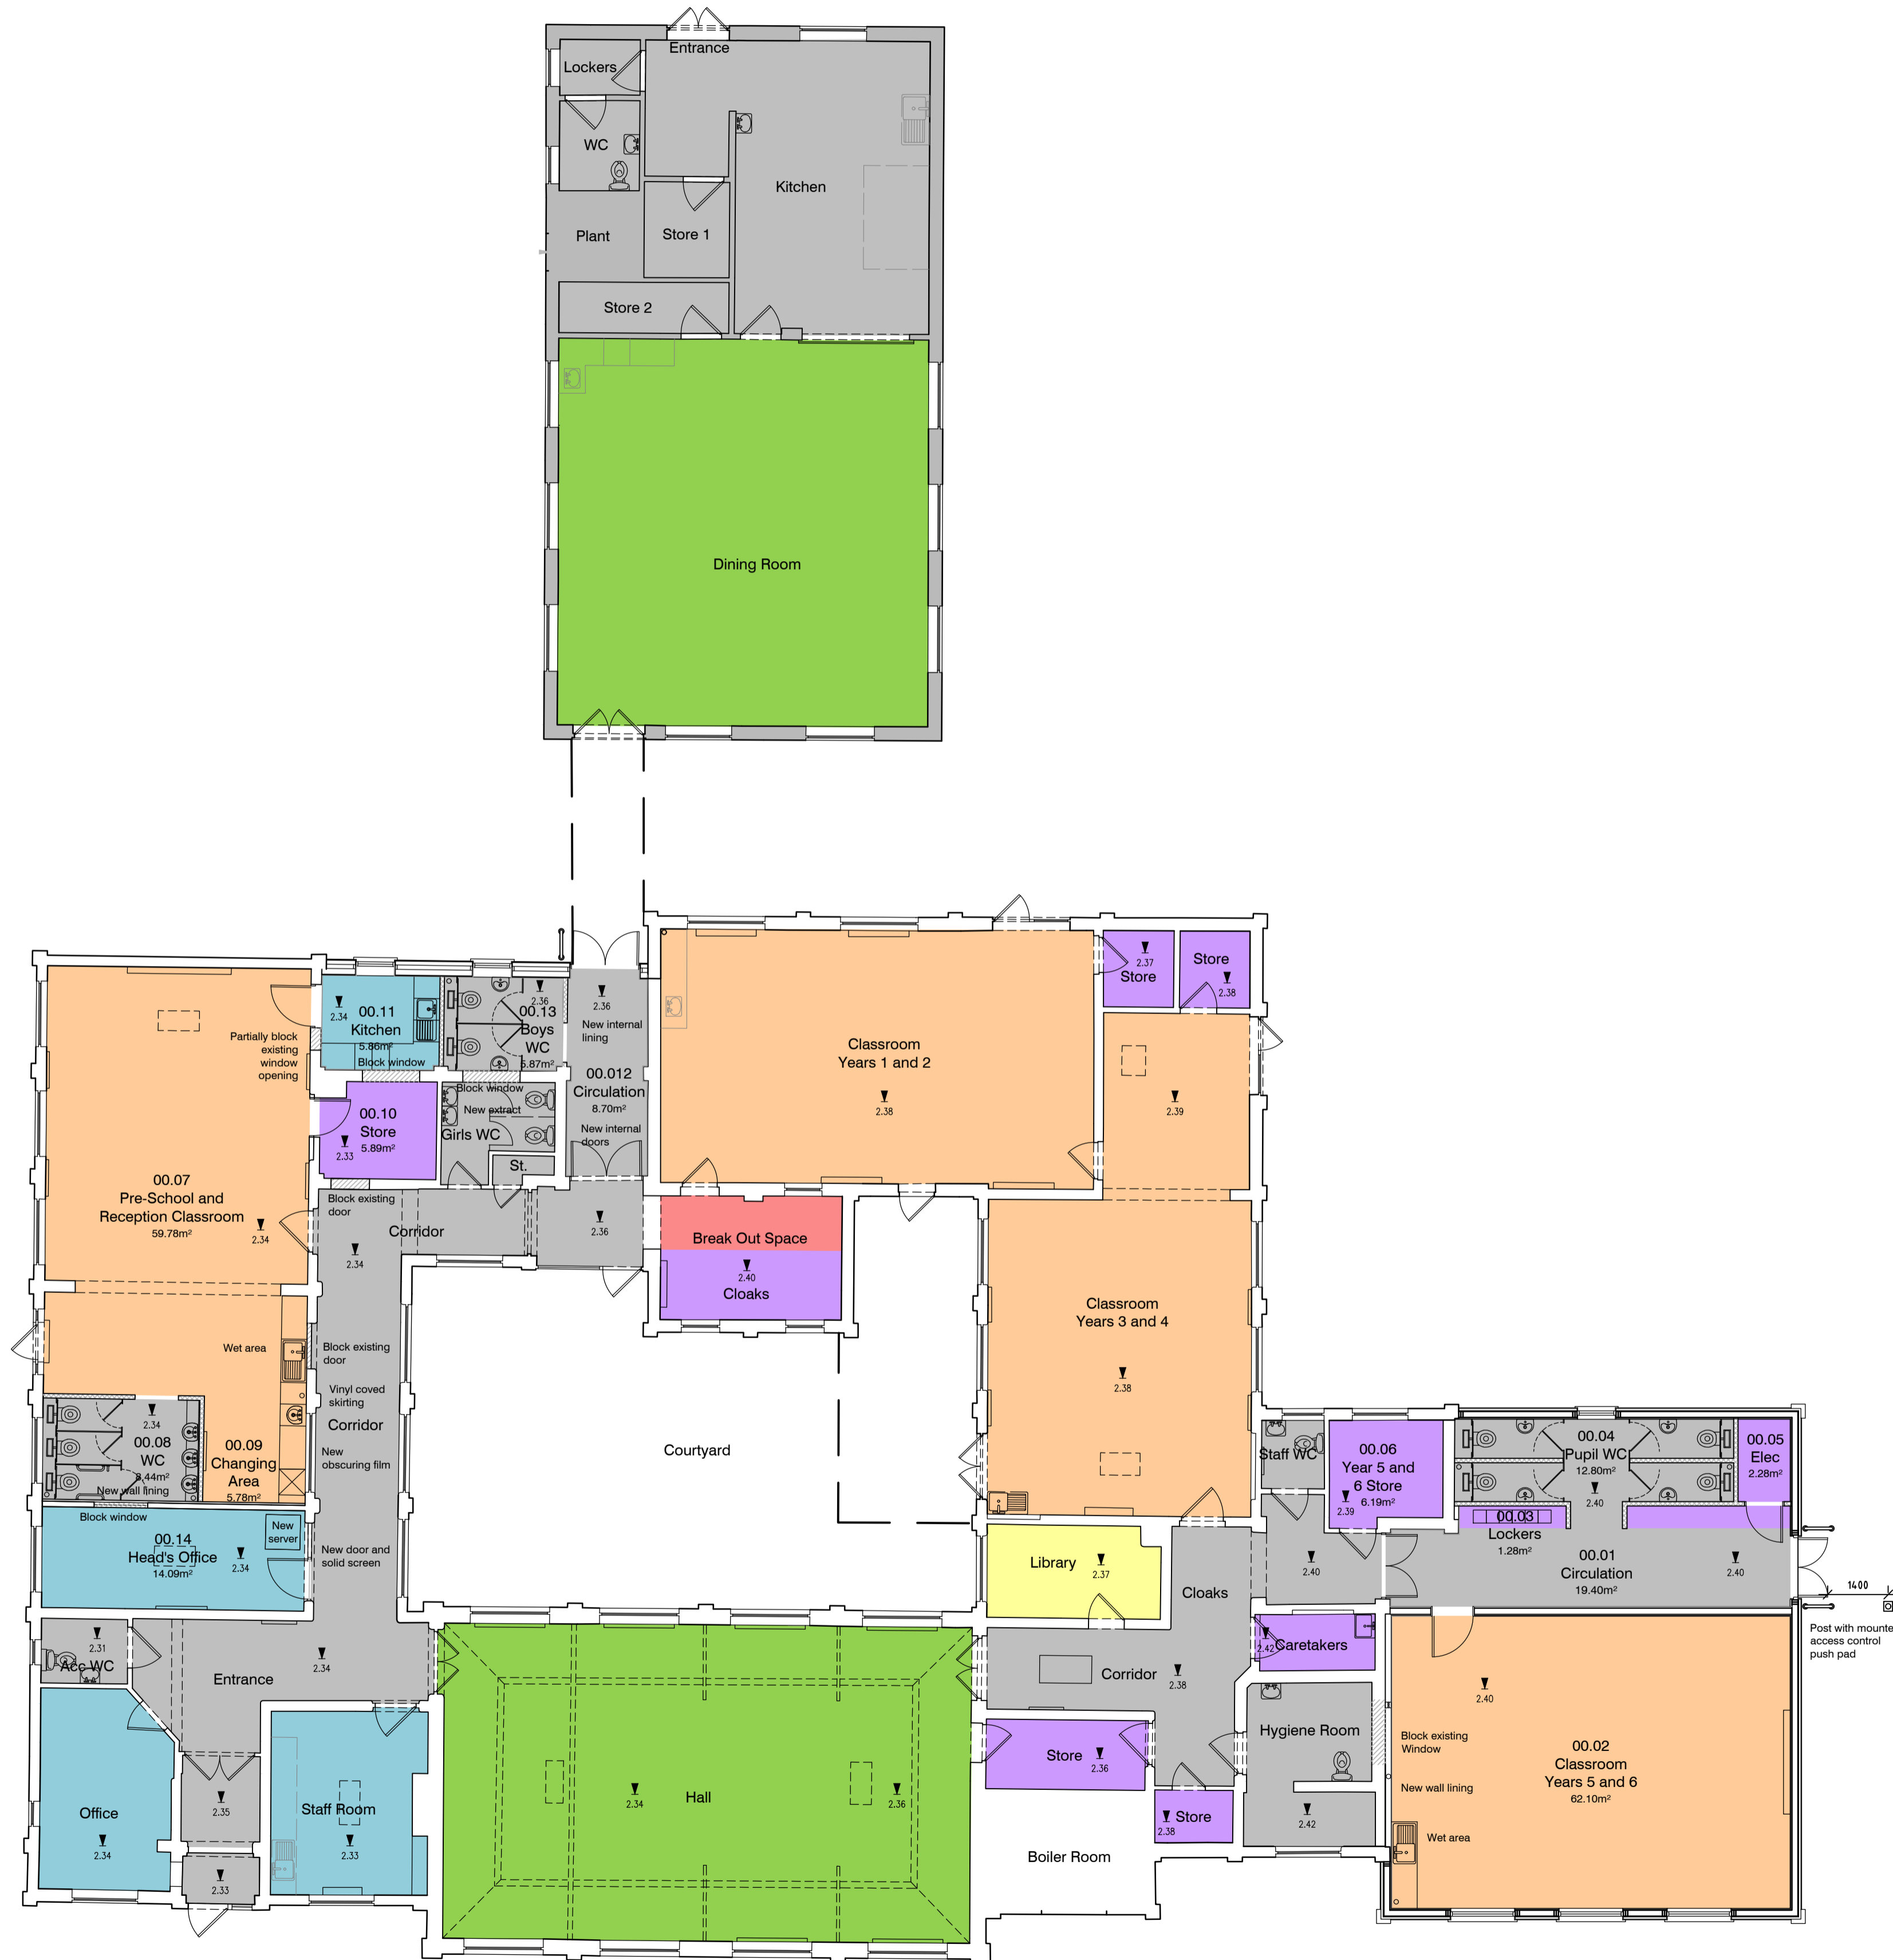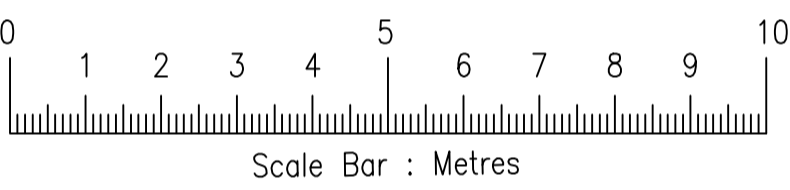

Revision	Date	Drn	Chk
P04 Fourth Issue - Issued for Planning	06.04.23	GWY	DPT
P03 Third Issue - Issued for MS3	13.04.23	GWY	DPT
P02 Second Issue - Change to timber frame build up	06.04.23	GWY	GWY
P01 First Issue - Following room data sheet meeting updating to unisex toilets	27.03.23	GWY	DPT

Client
Jeckins Weir for Cambridgeshire County Council

Project
Proposed Extension of Townley Primary School, Christchurch

Drawing Title
PLAN - PROPOSED - 00 (GROUND)

Suitability Status
S4 - Suitable for Stage Approval

Job No. **221278** Scale **1:100** Size **@ A1** Rev **P04**

Drawing Number
110630-PEV-XX-00-DR-A-9400

Project Code - Originator - Zone - Level - Type - Role - Number

PICK EVERARD