
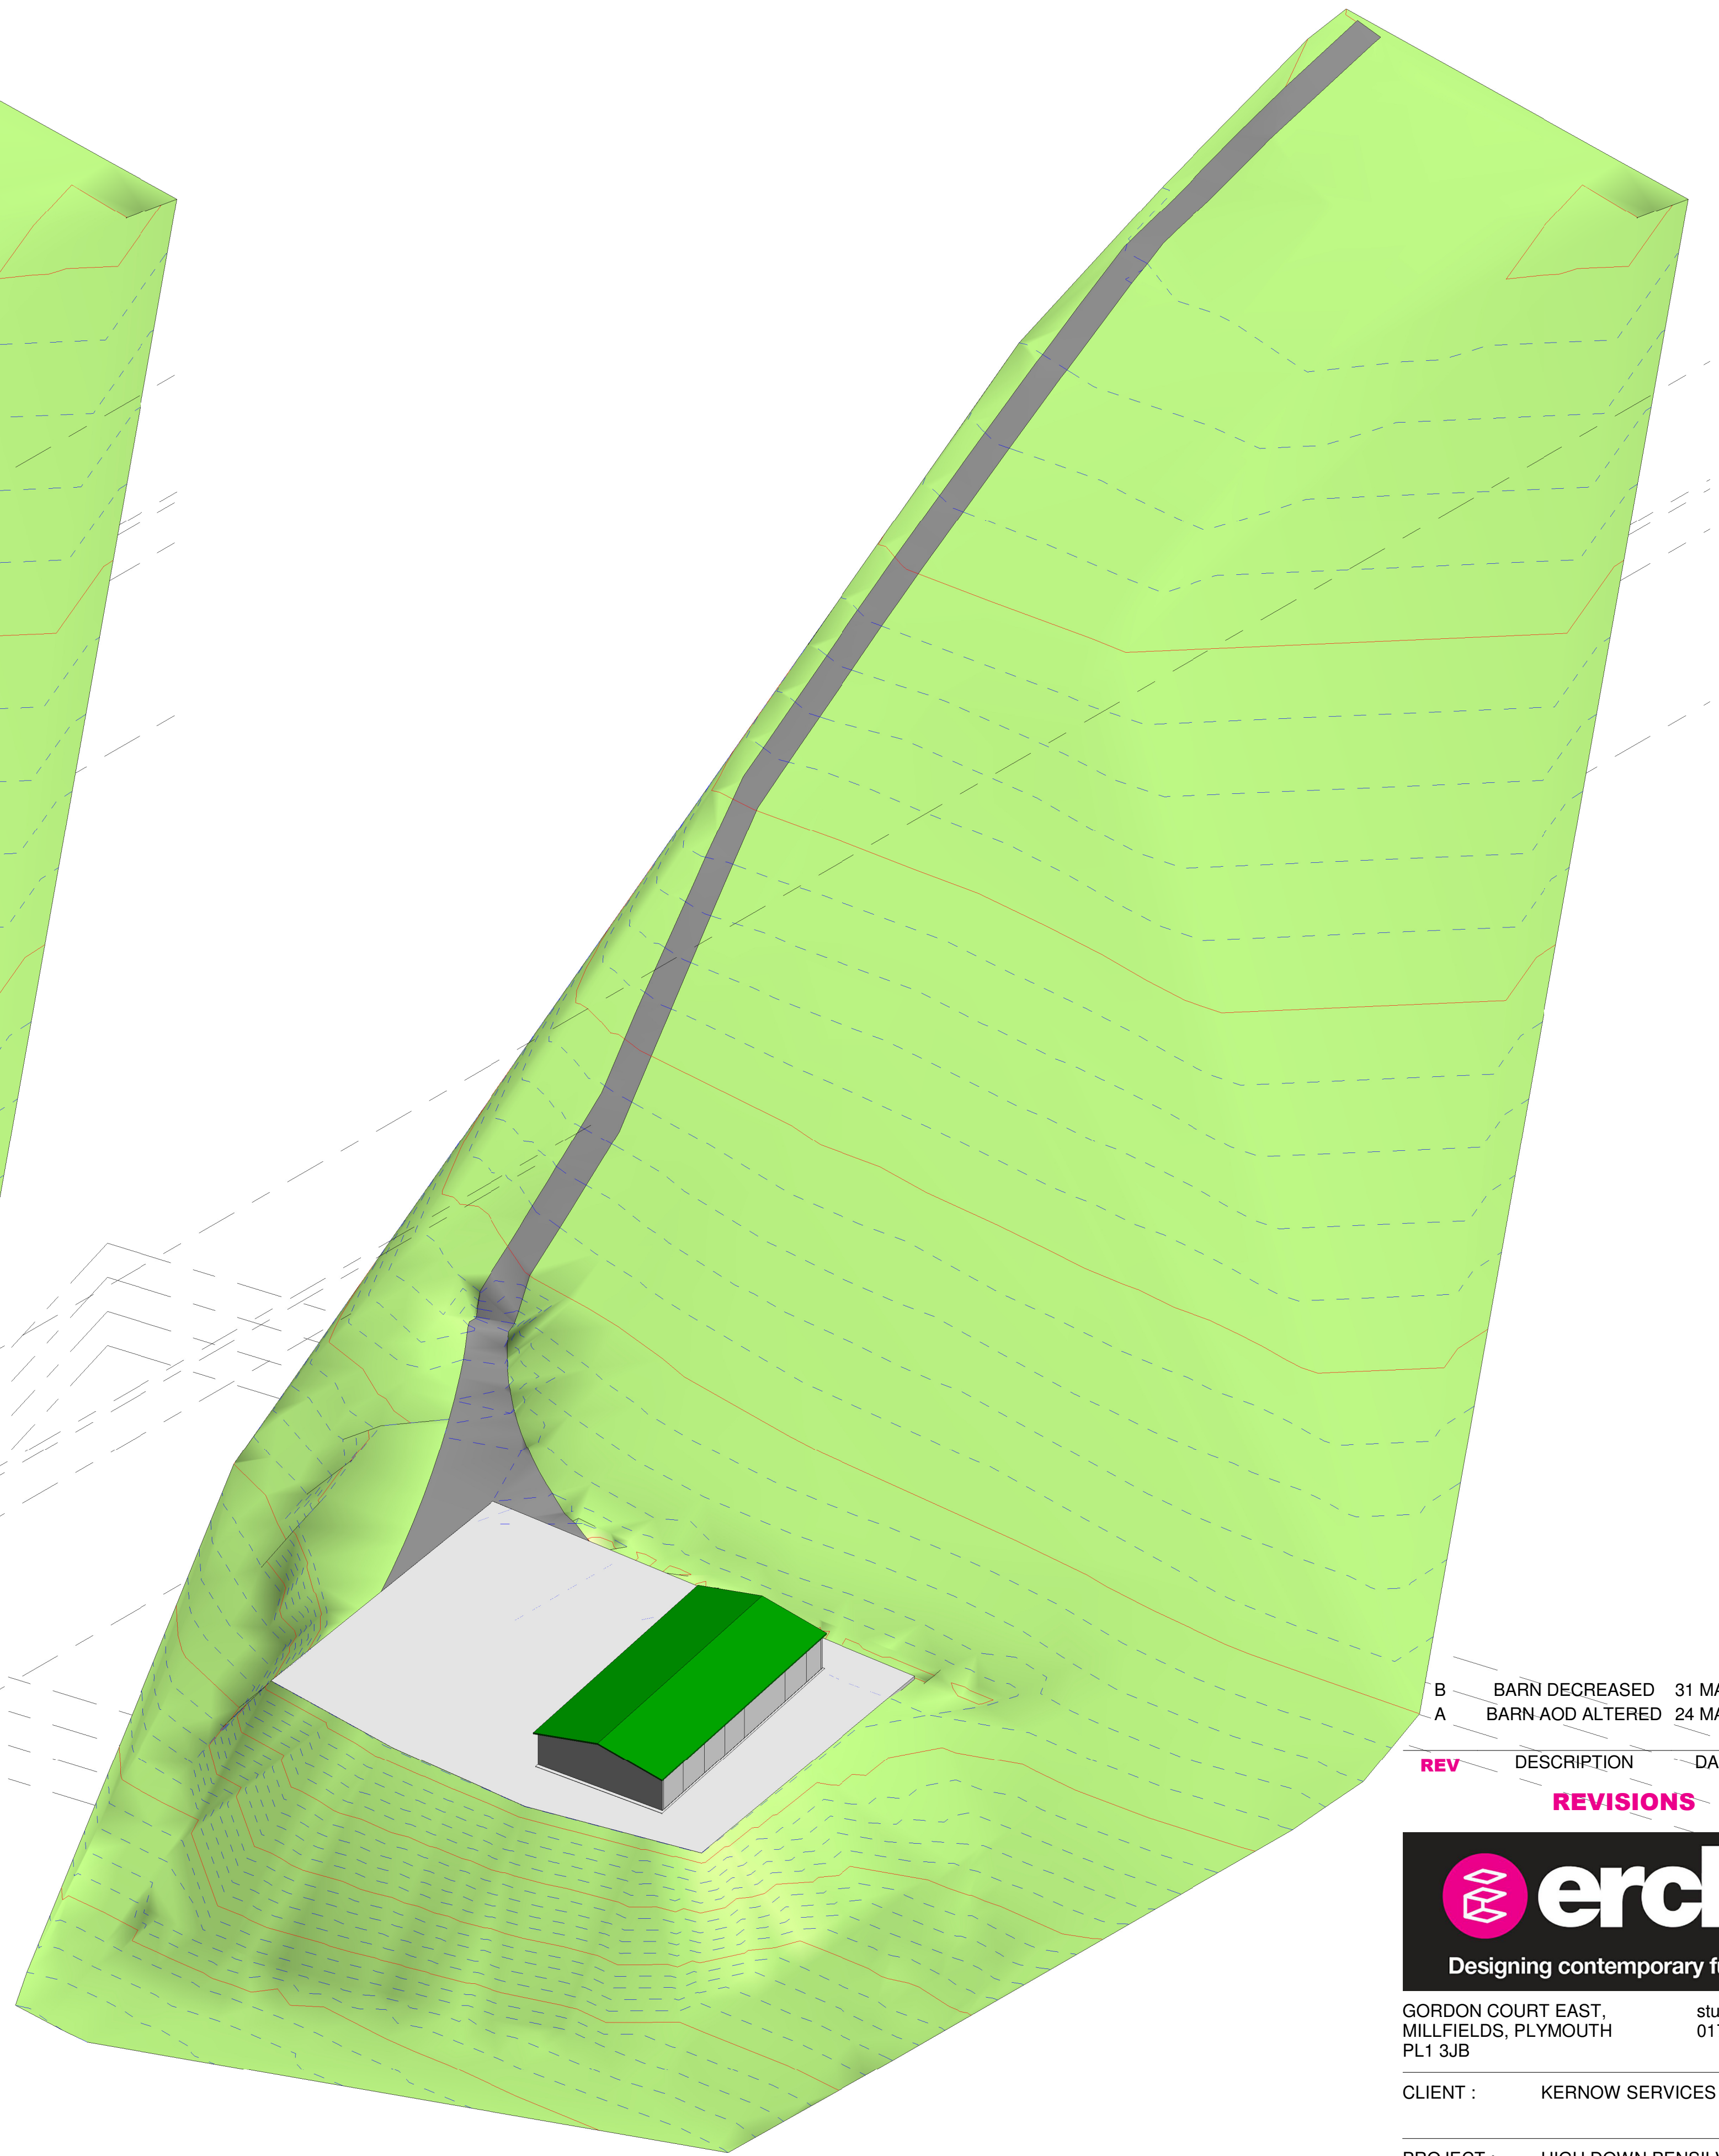


Cut and Fill Schedule			
Name	Cut	Fill	Net cut/fill
Proposed Site	509.81 m³	33925.35 m³	33415.54 m³
Grand total: 1	509.81 m³	33925.35 m³	33415.54 m³

Project Notes

- Site Area: 7546m²
- Barn shown indicatively

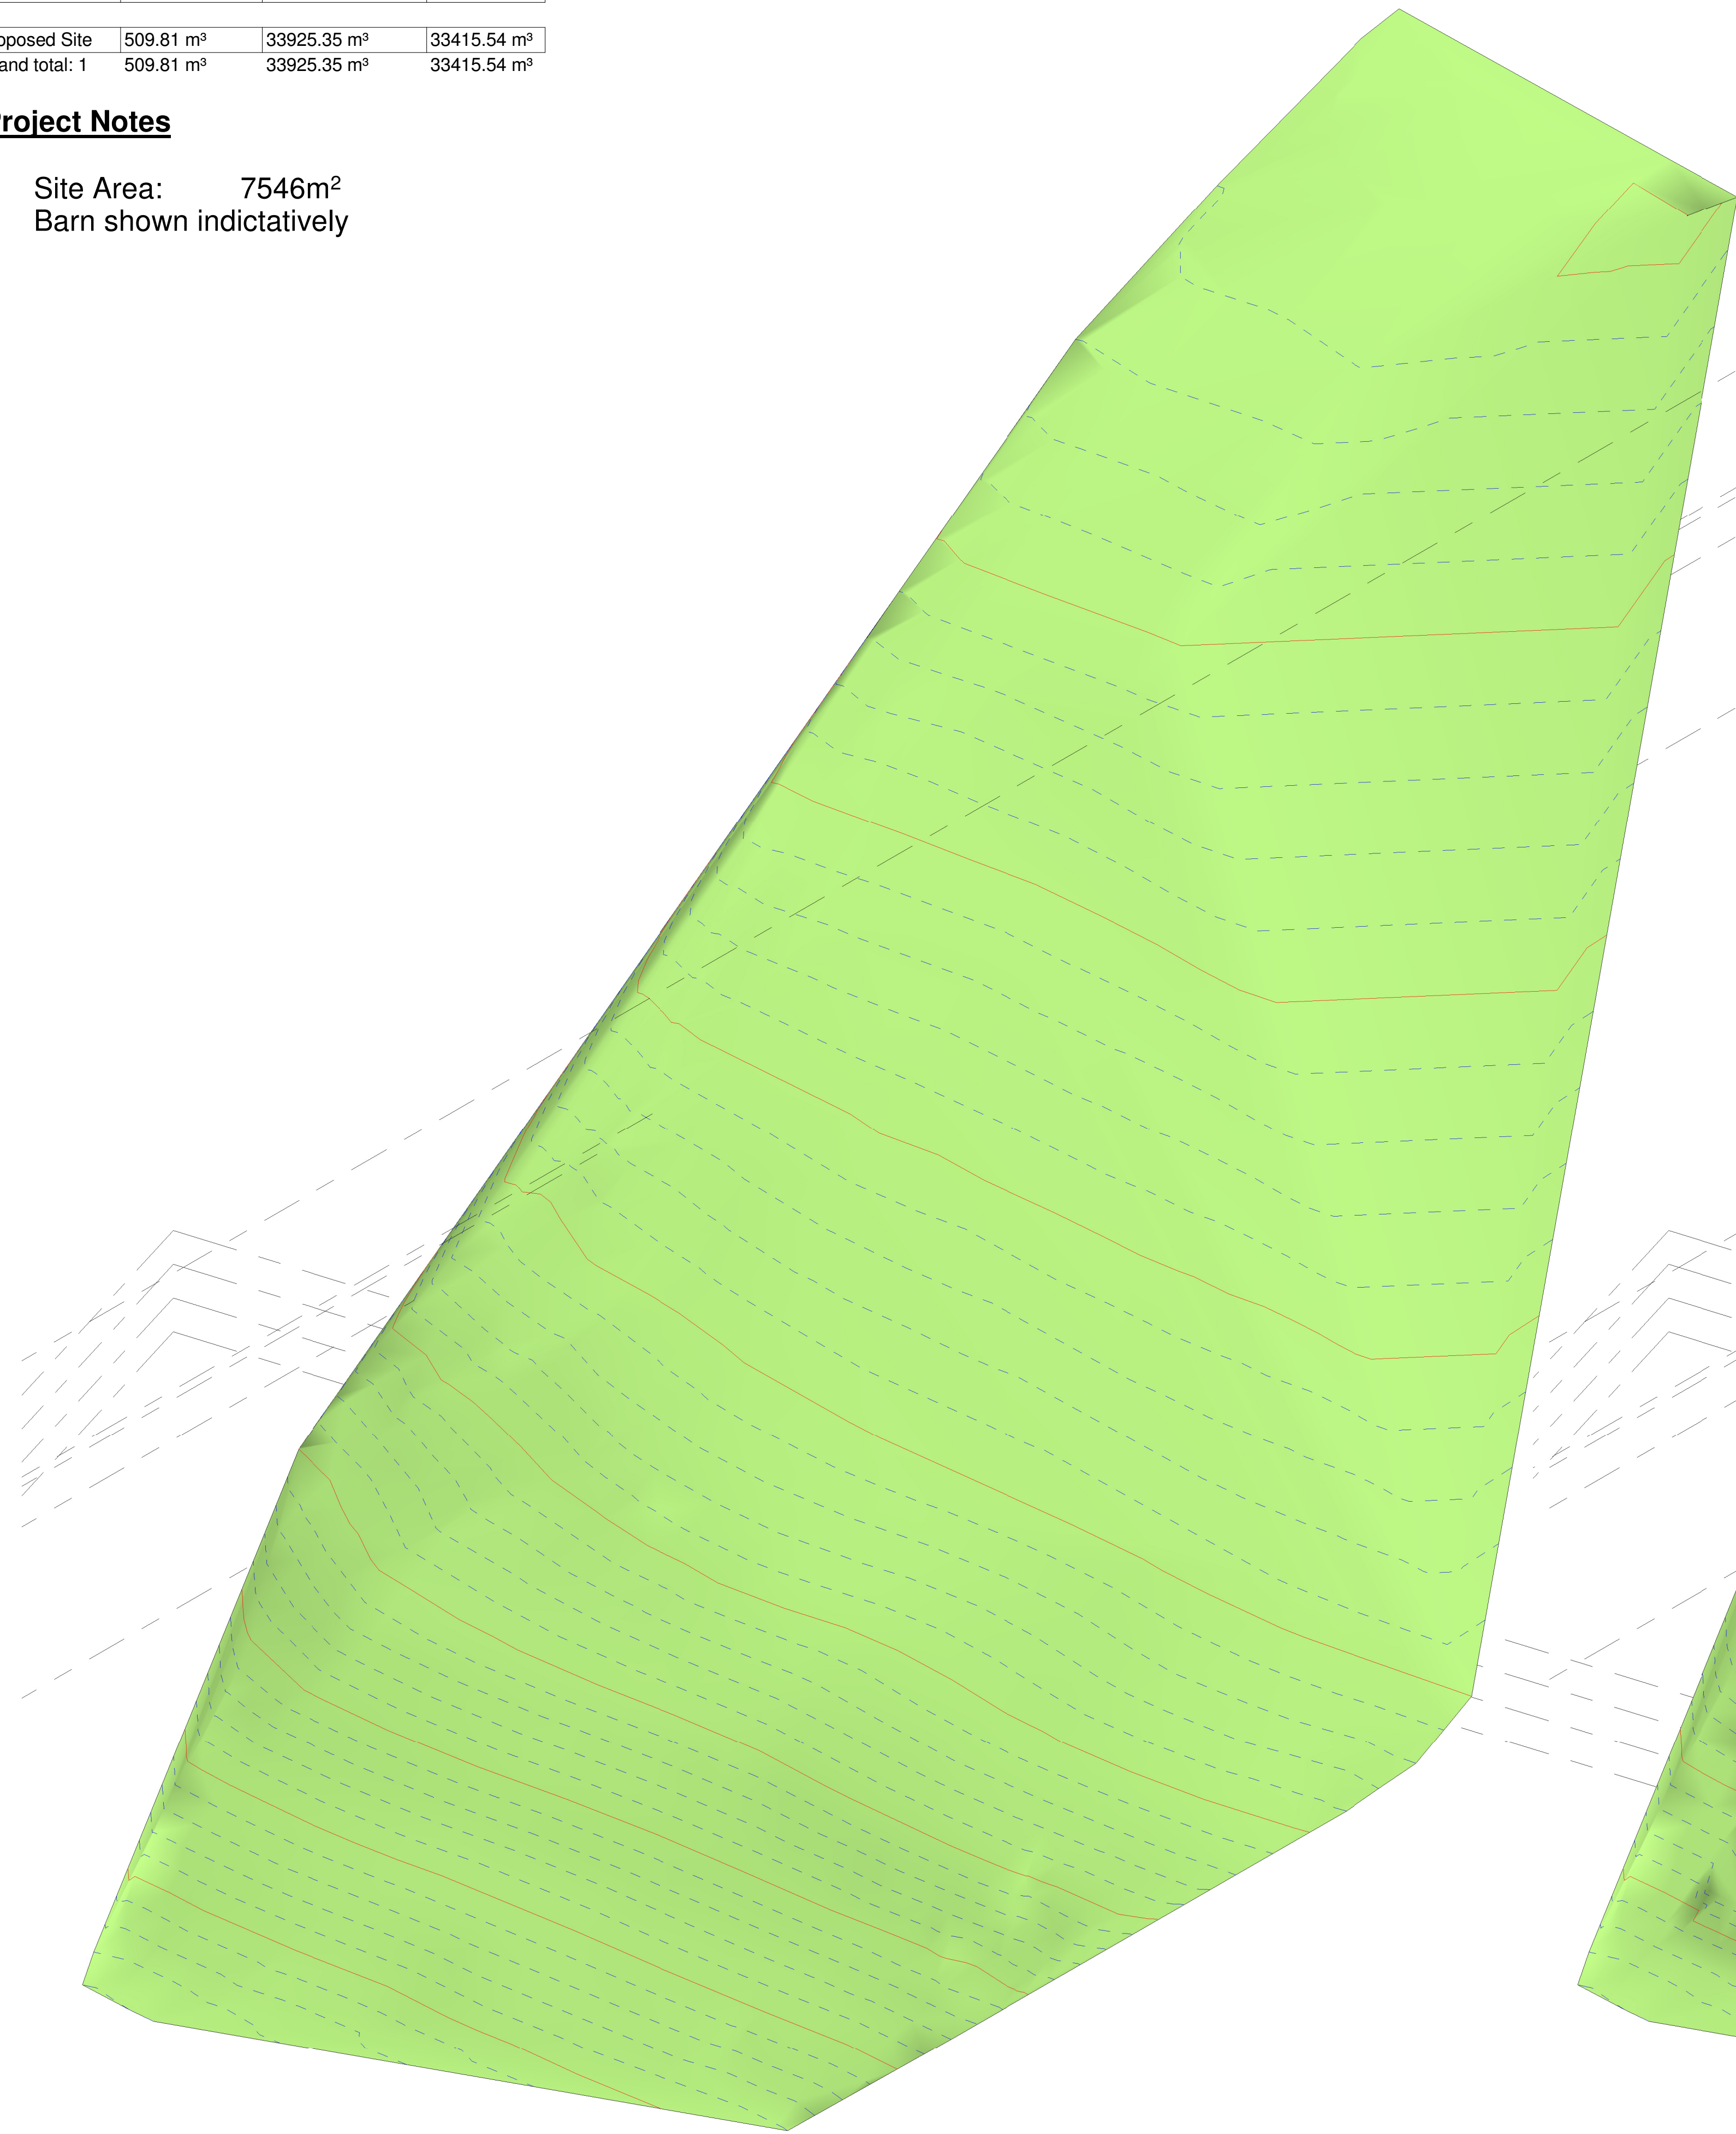

B	BARN DECREASED	31 MAY 23	NH
A	BARN AOD ALTERED	24 MAY 23	NH

REV	DESCRIPTION	DATE	DRAWN
REVISIONS			



GORDON COURT EAST,
MILLFIELDS, PLYMOUTH
PL1 3JB

studio@erclc.co.uk
01752 223686

CLIENT : KERNOW SERVICES

PROJECT : HIGH DOWN PENSILVA

DRAWING : Existing and Proposed Site 3Ds

SCALE : @ A1 DRAWN : NH

NUMBER : 2023-31 1005B

Existing 3D

Proposed 3D