

**THE OLD ST MARTINS CHURCH, MOCKBEGGAR LANE, IBSLEY BH24 3PP**


**INTERNAL MONUMENTS RECORD PACK**

*PLEASE REFER TO APPENDED PLANS FOR NUMBER REFERENCING TO LOCATIONS WITHIN THE CHURCH*

**Location 1 – ORGAN** – potentially to be donated to the Church Commission for use in another Church. If not, to remain as is. Manufactured by Bedwell & Son who were established in 1890. Organ therefore not original to the date of Church construction. Located on the Northern wall, 2/3 along to the East.



**Location 2 – FLOOR STONE SLAB INSCRIPTION** – Middle part of the Church, laid into the floor. Reads '*Mary Ann Cray December the 10 1757*'. Dimensions 62cm x 56cm.

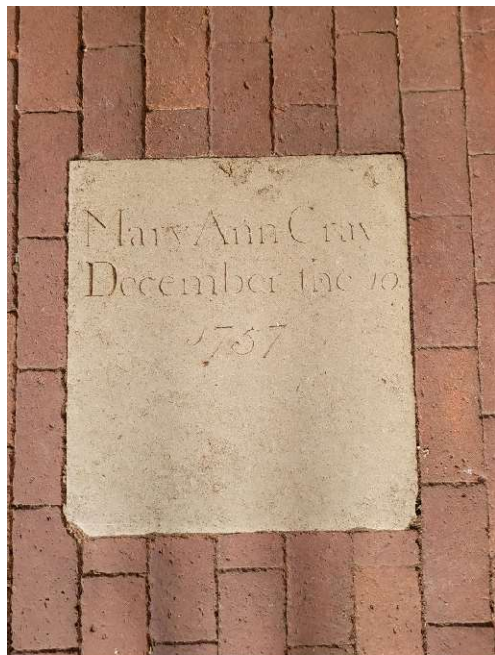

**Location 3 – FLOOR STONE SLAB INSCRIPTION** – Southwestern part of the Church, laid into the floor. Reads '*To the memory of Catherine Russell wife of John Russell who departed this life March 2<sup>nd</sup> 1850 aged 61 years*'. Dimensions 60cmx90cm



**Location 4 – JOHN CONSTABLE MONUMENT** – Southern elevation, opposite the organ. 2/3 down to the east. Dimensions 2.8m x 1.8m



**Location 5 – FONT** – Western end of the main space, in front of the vestry, between the two entrance doors. Sealed font with plaque reading *'In loving memory of Beatrice May Dannan 1908-1959'*. Dimensions 77cm x 77cm (octagonal top).



**Location 6 – WALL PLAQUE** – Northern elevation, to the left of the organ, between two windows. Stone plaque reading *'Here rests in peace the body of Mary Ann Cray; who died Dec 6<sup>th</sup> 1757 aged 10 years. She was innocent as a child, pious and sensible beyond her years. She endured a painfull and lingering sickness; with uncommon patience and resolution; and finished her short life as she led it, a bright example of meekness and religion'*. Dimensions 0.7m x 1.1m.



**Location 7 – PRAYER BOARDS** – Previously poorly suspended above the vestry balcony. Intention is to mount of the walls above each of the two entrance doors, within the church. Dimensions 2m tall, 1.3m to the vertical curve, 92cm wide.



**Location 8 – SIGNAGE** – Timber Church descriptive board, found damaged in the loft space. Intention is to fix above the old vestry door within the main church space. Dimensions 1.1m x 0.7m.



LOCATION MAP (note all items are within the main church ground floor space)

